



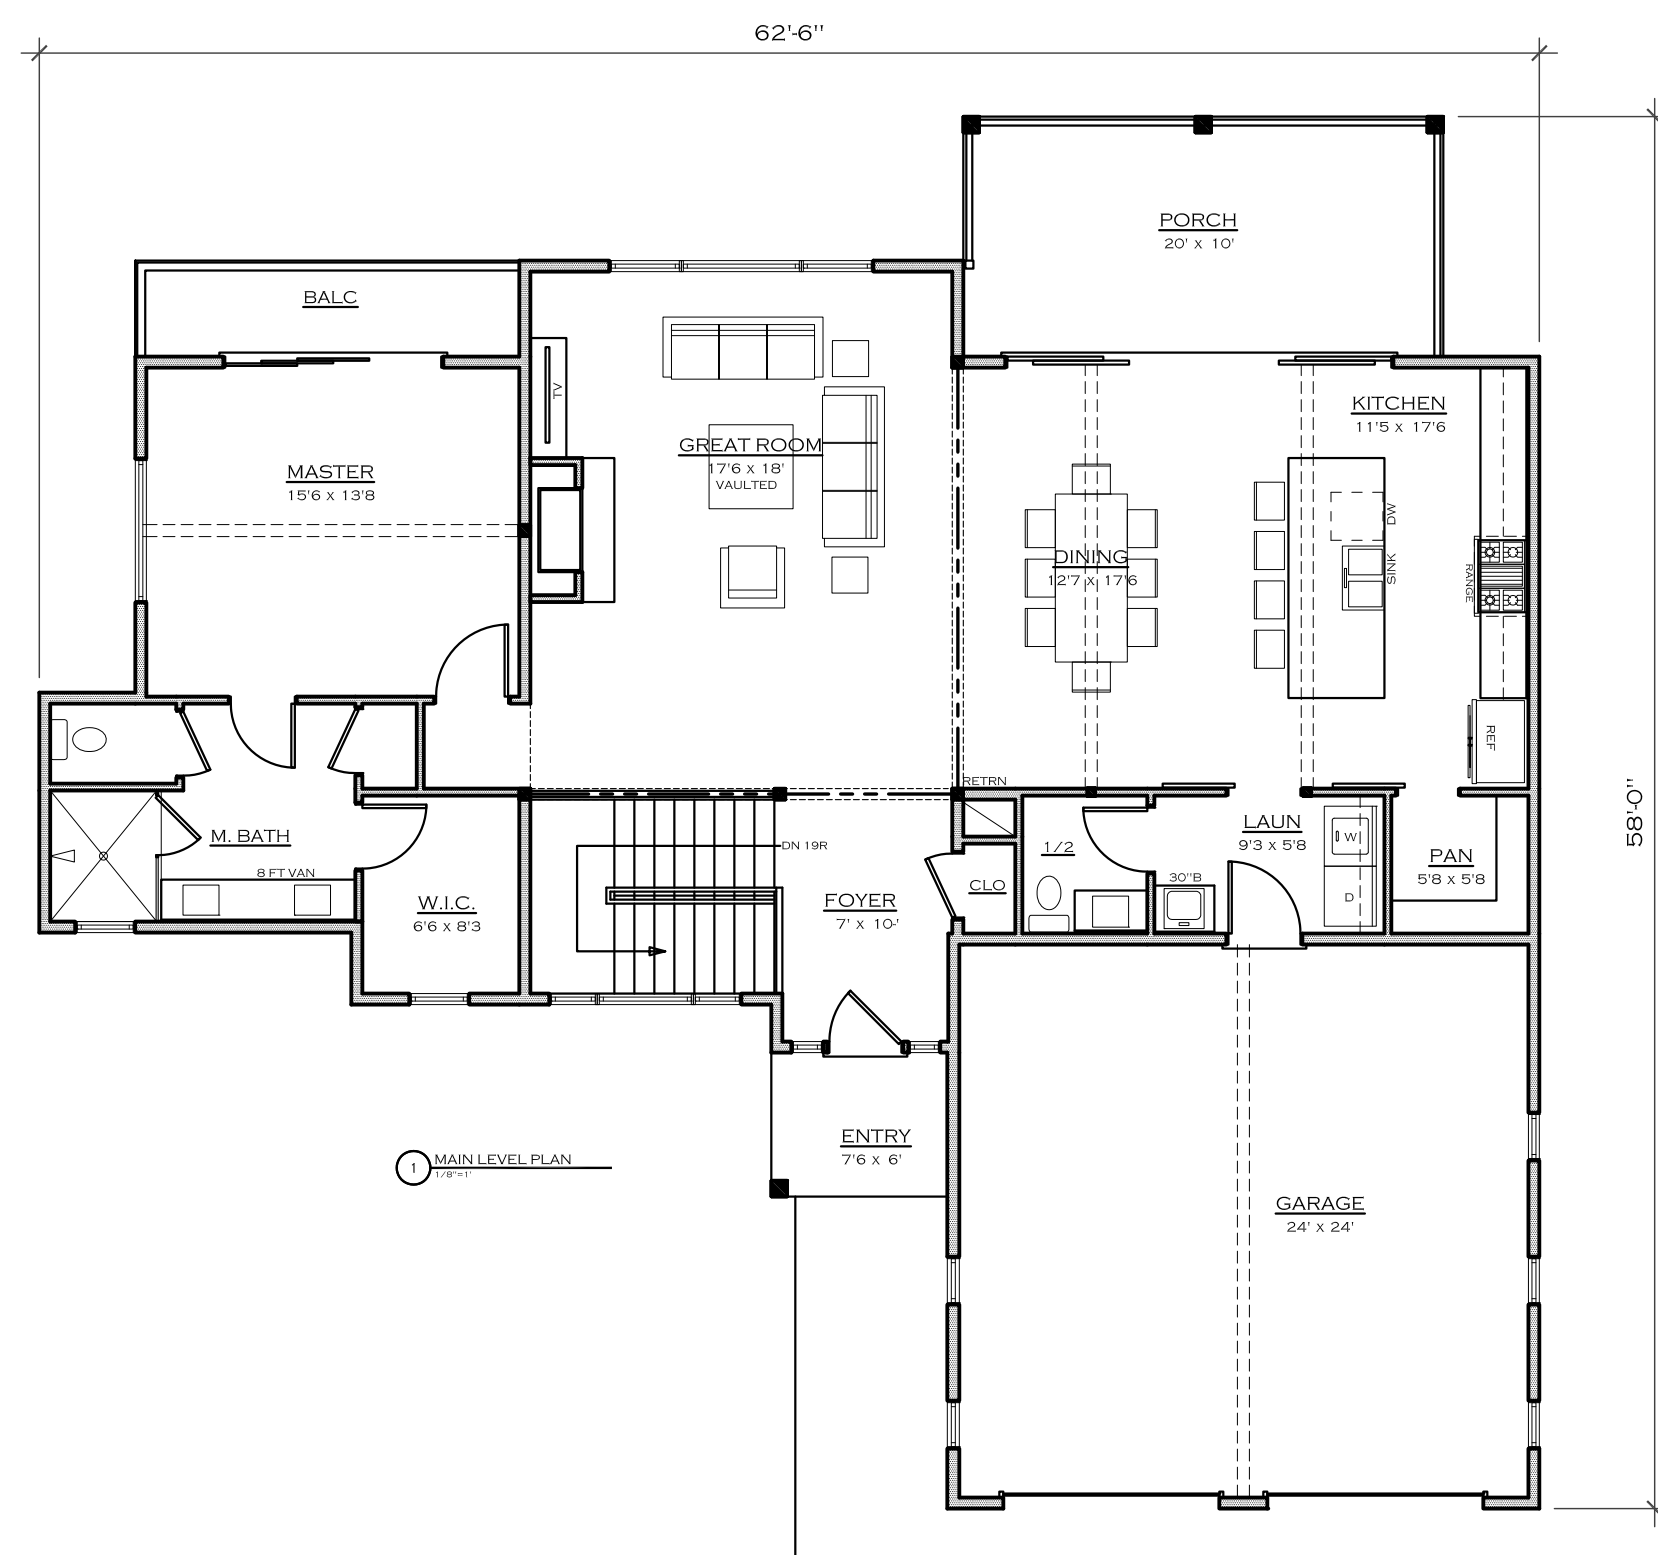


1 MAIN LEVEL PLAN

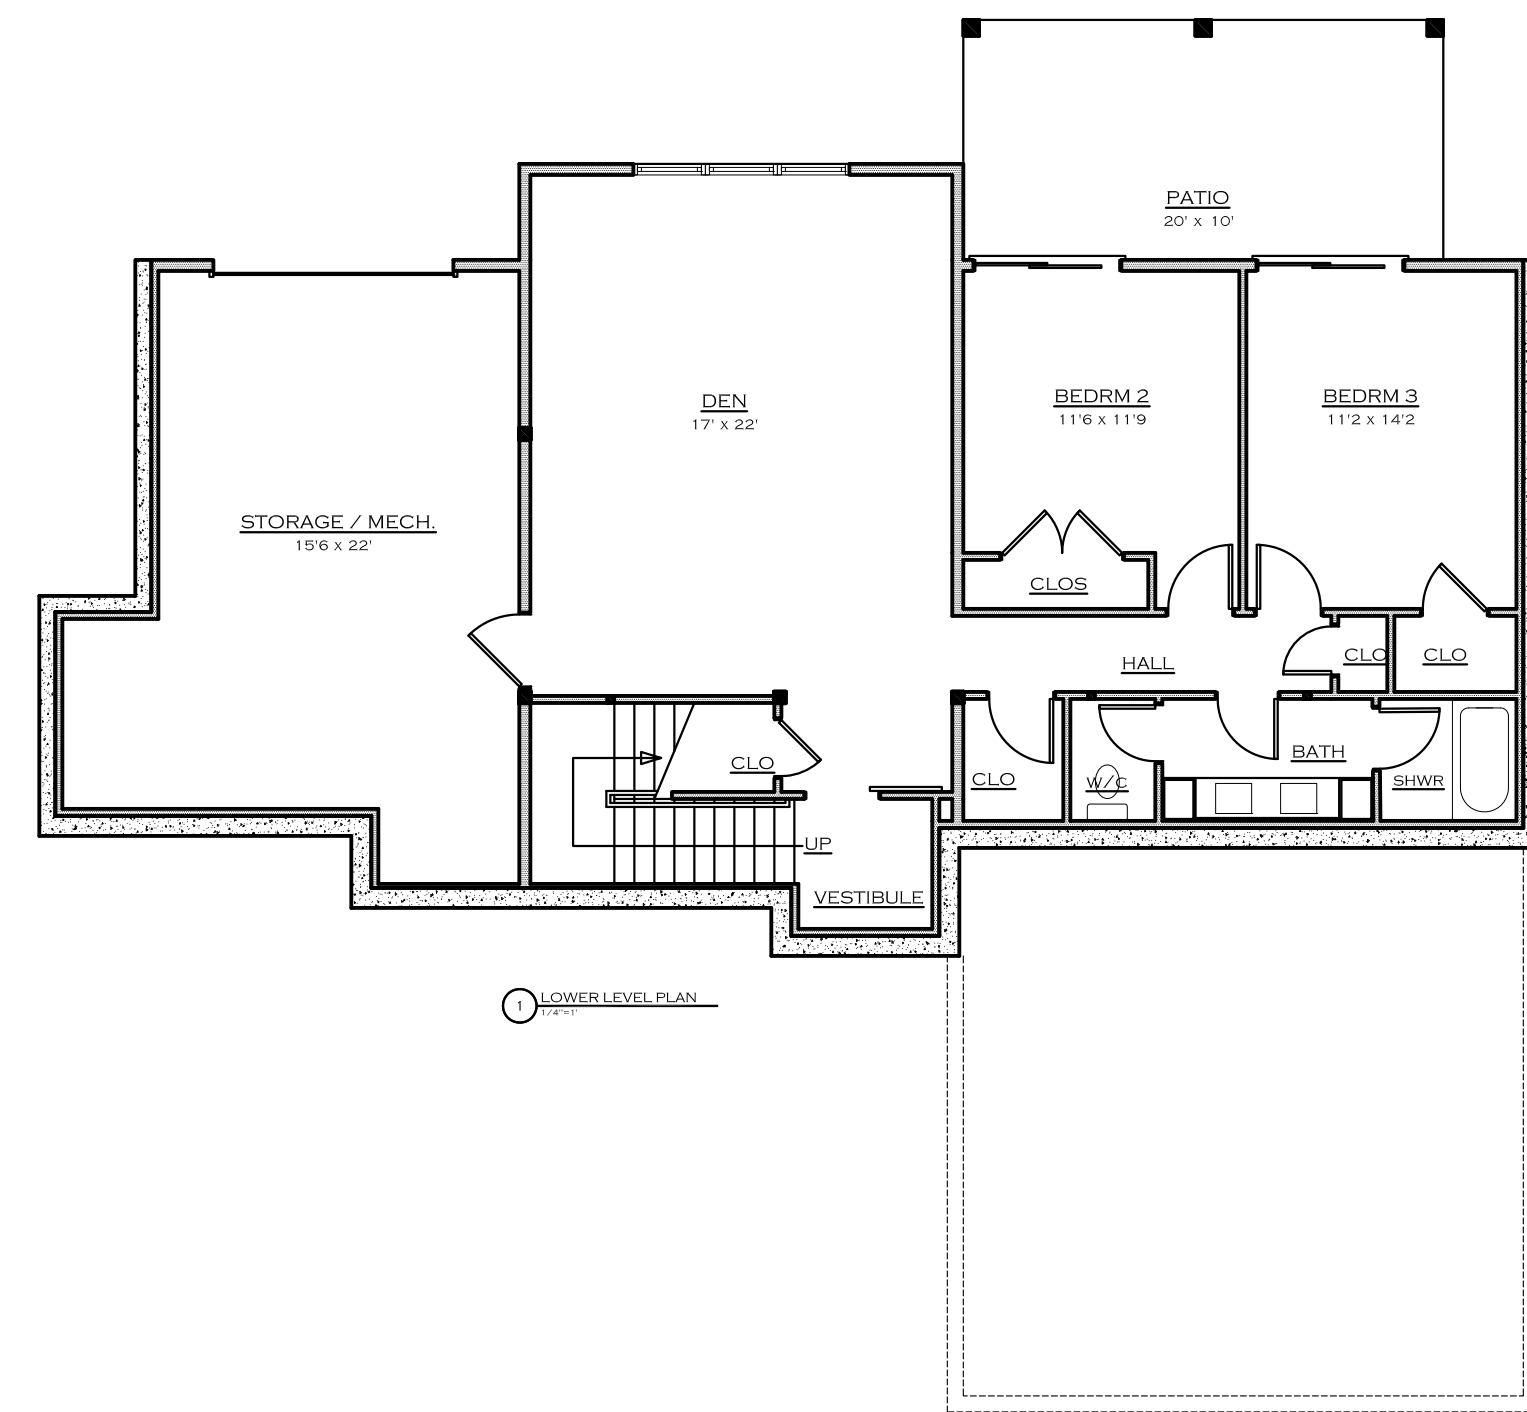


2 LOWER LEVEL PLAN


SQUARE FOOTAGE	
MAIN LEVEL CONDITIONED	1,621 S.F.
LOWER LEVEL CONDITIONED	1,186 S.F.
TOTAL	2,807 S.F.
GARAGE	575 S.F.
COVERED PORCHES	245 S.F.
BALCONY	64 S.F.
BASEMENT STORAGE / MECH	445 S.F.

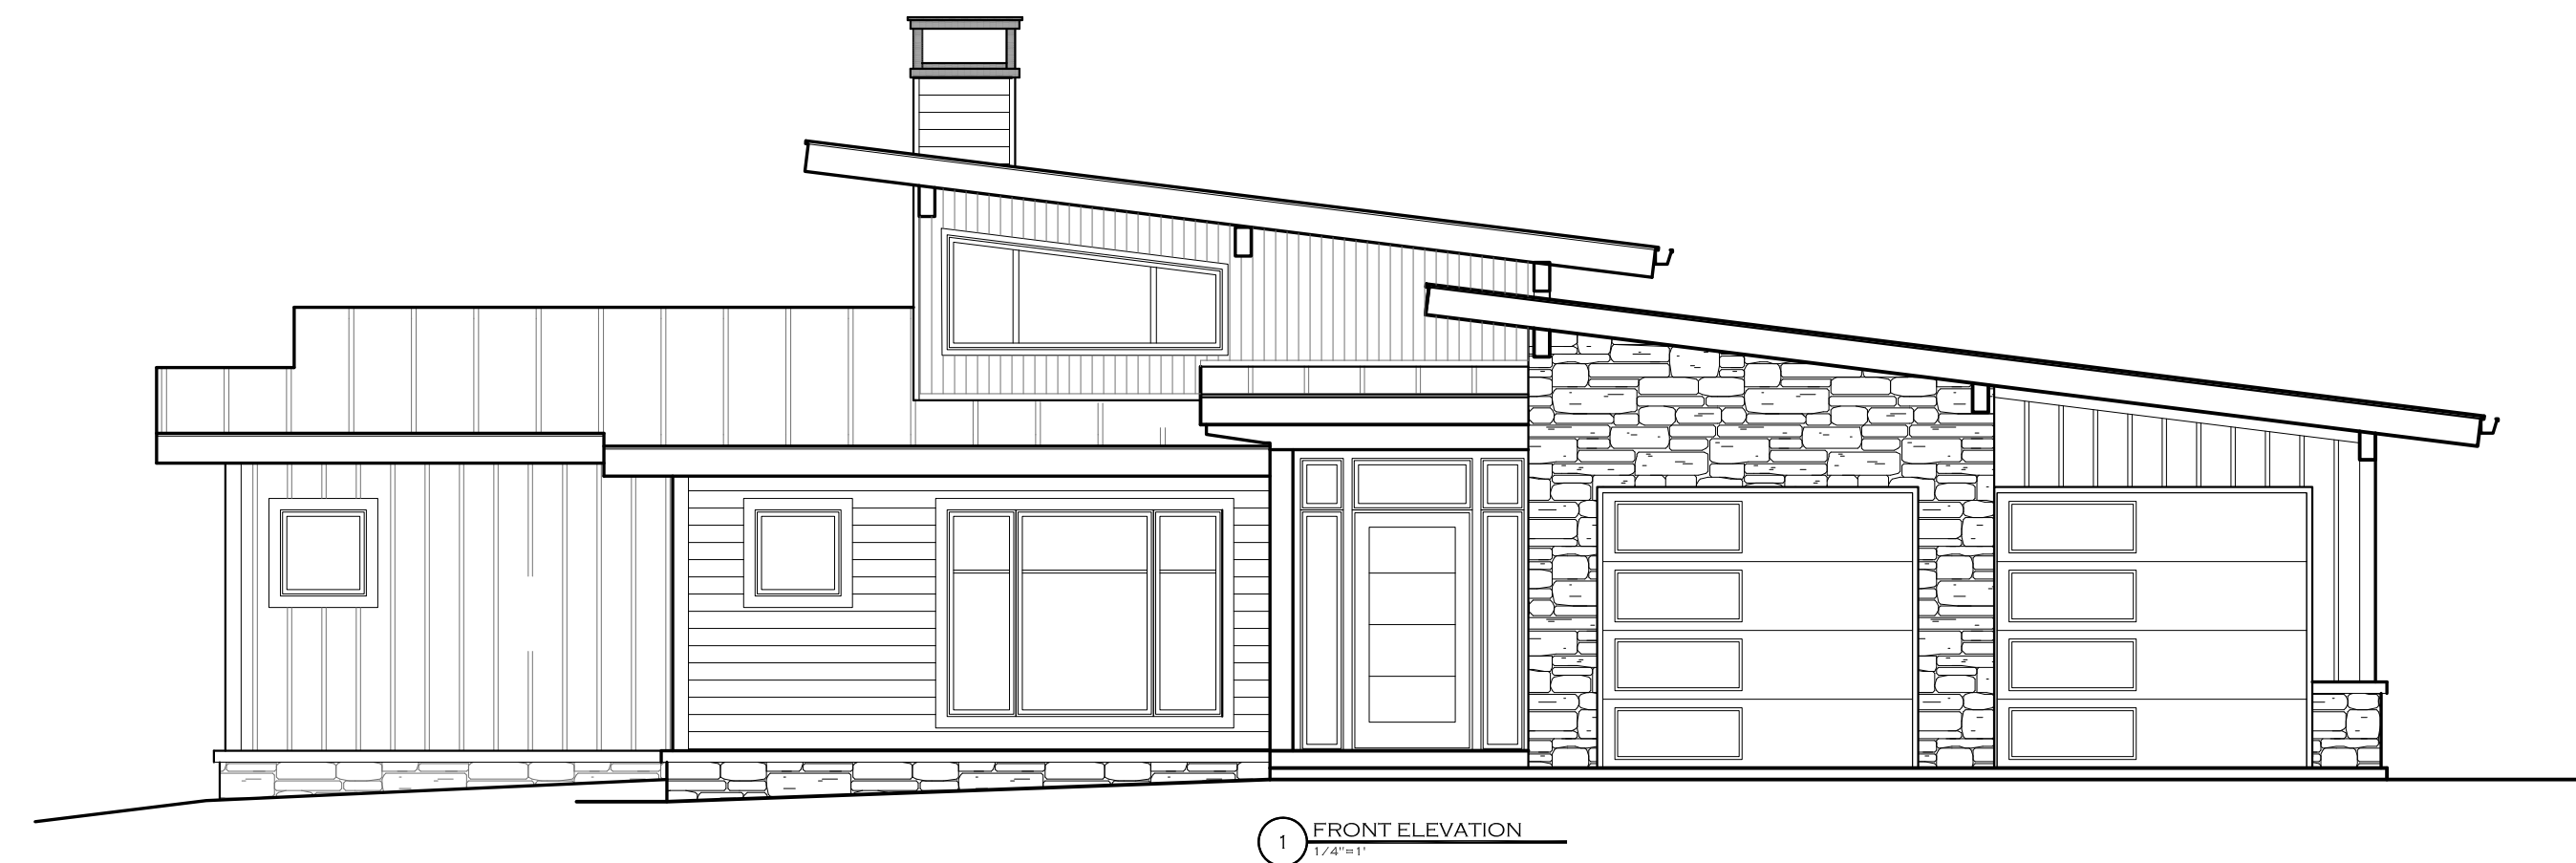


3 FRONT ELEVATION

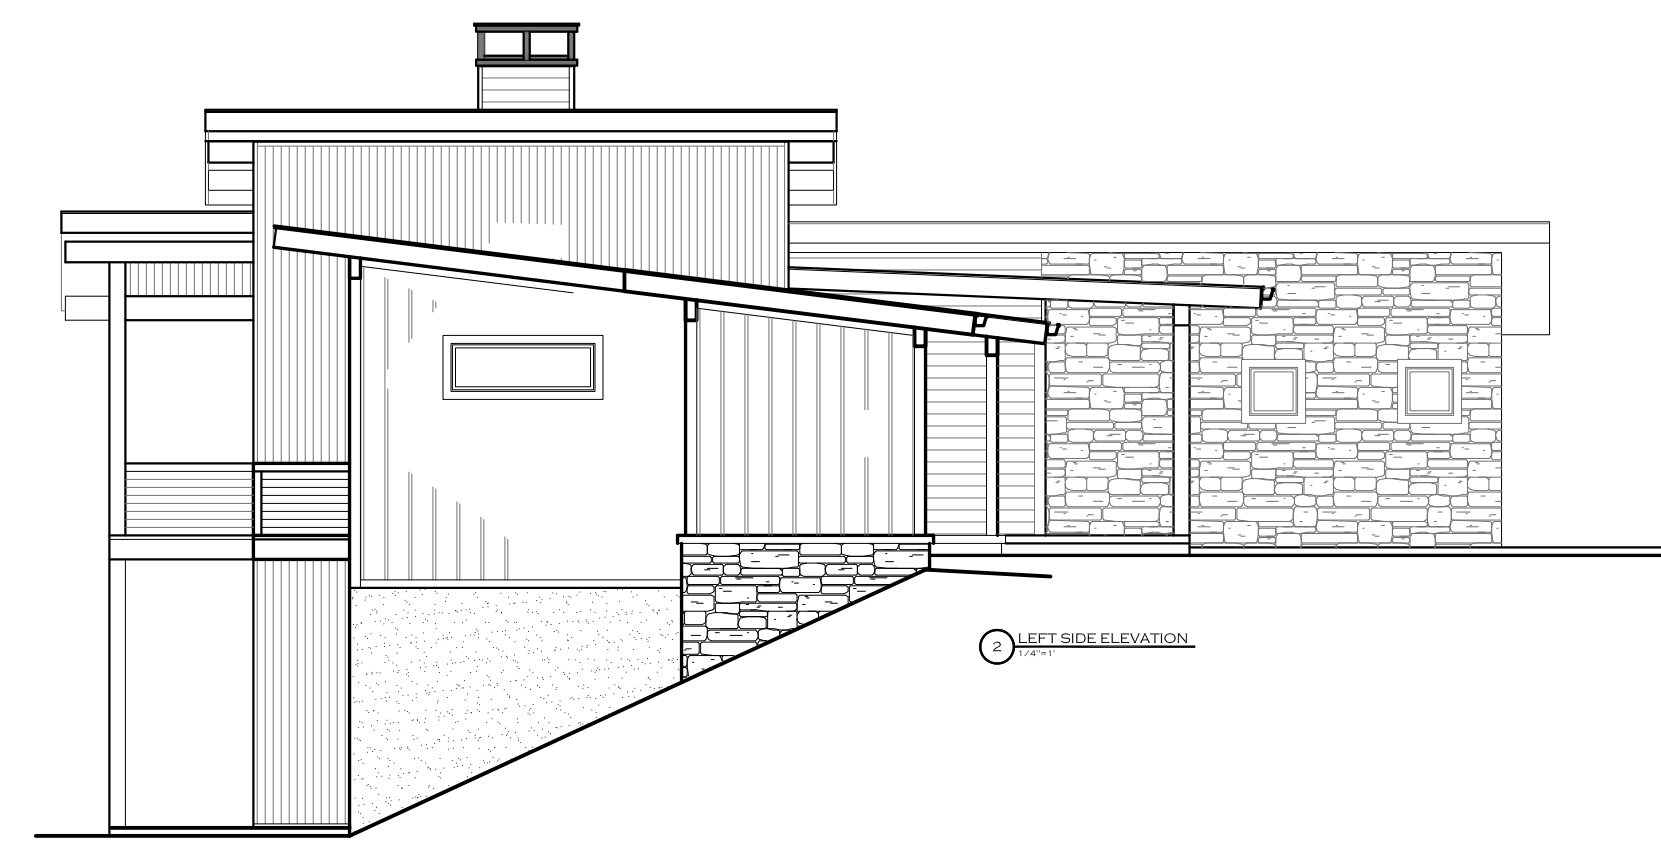

4 LEFT SIDE ELEVATION

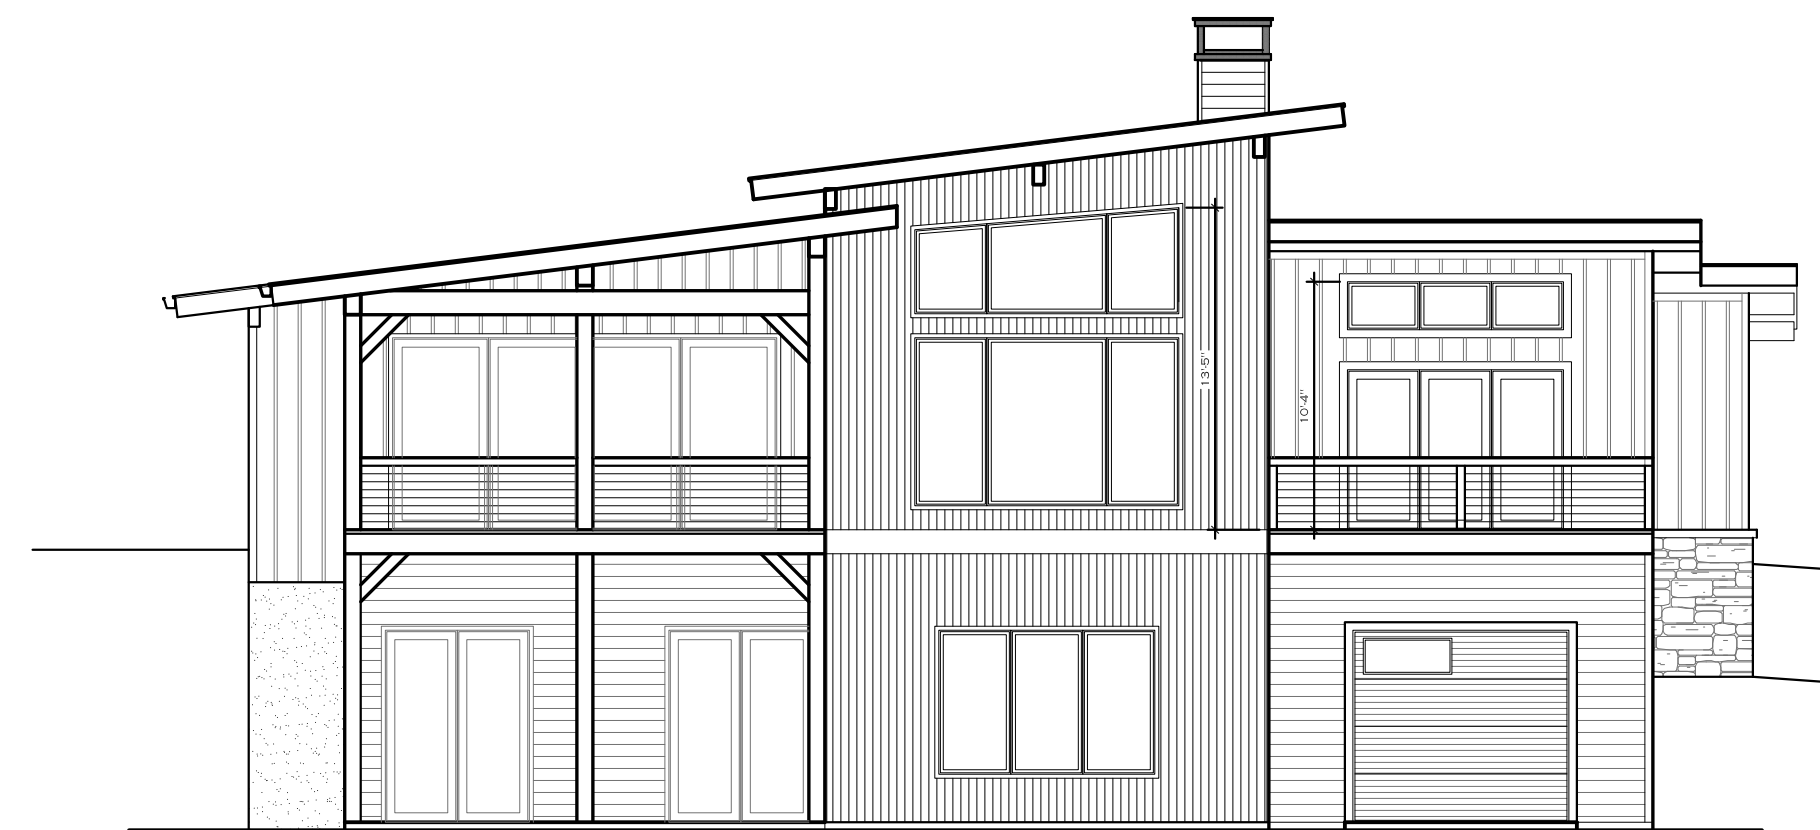

5 REAR ELEVATION

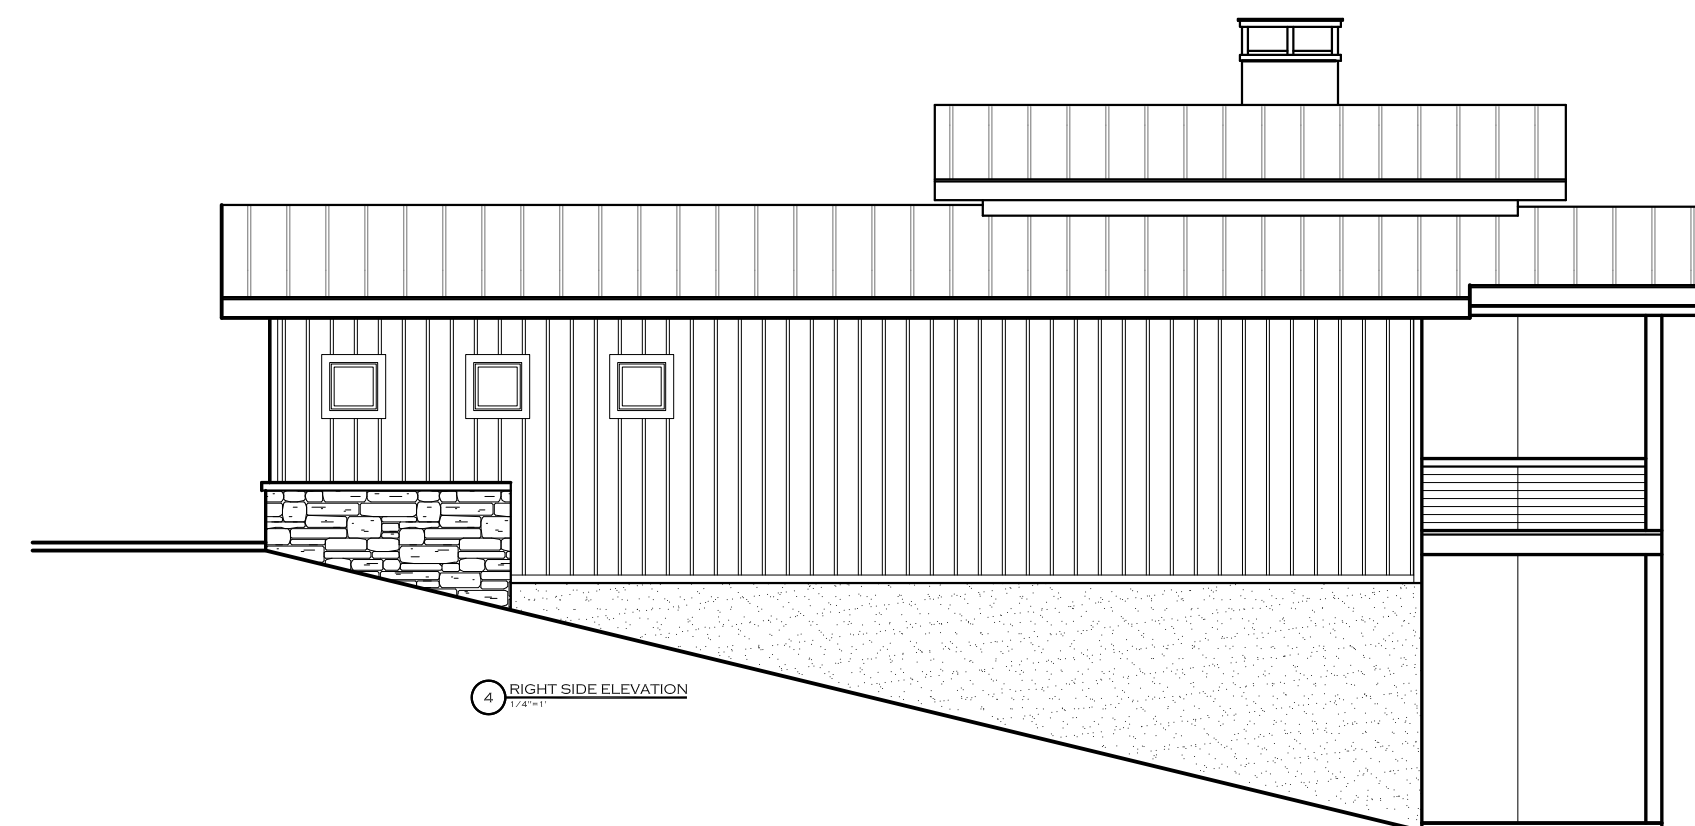

6 RIGHT SIDE ELEVATION

COPYRIGHT 2021 MOSSCREEK DESIGNS. THE USE OF THIS DOCUMENT AND THE HOME DESIGN HEREIN IS STRICTLY CONTROLLED BY US COPYRIGHT LAW. THIS DOCUMENT MAY NOT BE COPIED NOR MAY THE HOME DESIGN BE COPIED, EMULATED, OR REFERENCED BY EITHER AN INDIVIDUAL OR A HOME COMPANY WITHOUT PRIOR WRITTEN APPROVAL BY MOSSCREEK DESIGNS. ALL VIOLATIONS WILL BE PROSECUTED TO THE FULLEST EXTENT OF THE LAW WITH A MINIMUM OF A \$100,000 PER INCIDENT TO BOTH THE CONSUMER AND THE HOME COMPANY.

MOSSCREEK

THE ART AND CRAFT OF
RUSTIC HOME DESIGN

MOSSCREEK
127 W. JACKSON AVE.
SUITE 202
KNOXVILLE, TN 37902
TEL: (865) 637-2166
FAX: (865) 637-2188
WWW.MOSSCREEK.NET

A DIVISION OF DESIGNERS ALLIANCE, INC.

THE ARCHER HOME BY MOSSCREEK

Revision no.

Project No. HBM108-00

ARCHER PRESENTATION SHEET.DWG

Drawn #

Checked #

Date ---

Scale 1/8"=1'-0"

Title/No.

PLANS &
ELEVATIONS

A1