





FRONT ELEVATION
Scale: 1/8"=1'-0"

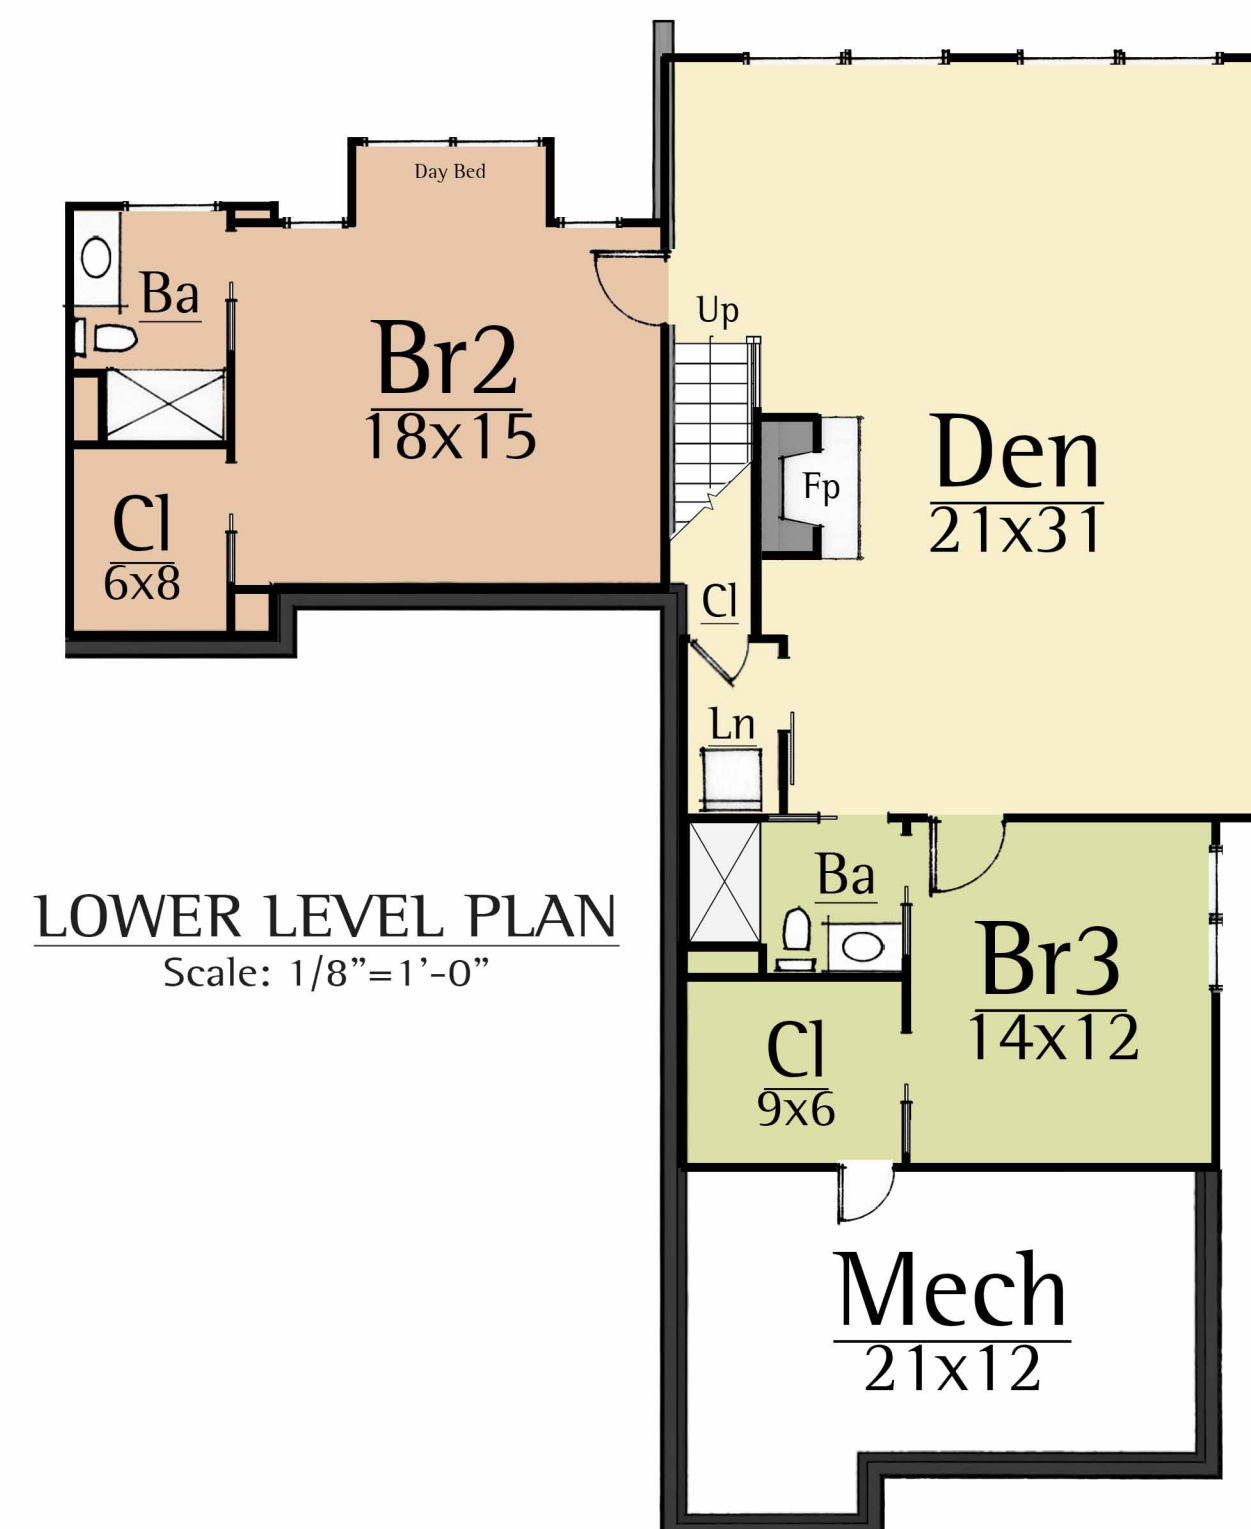

REAR ELEVATION
Scale: 1/8"=1'-0"

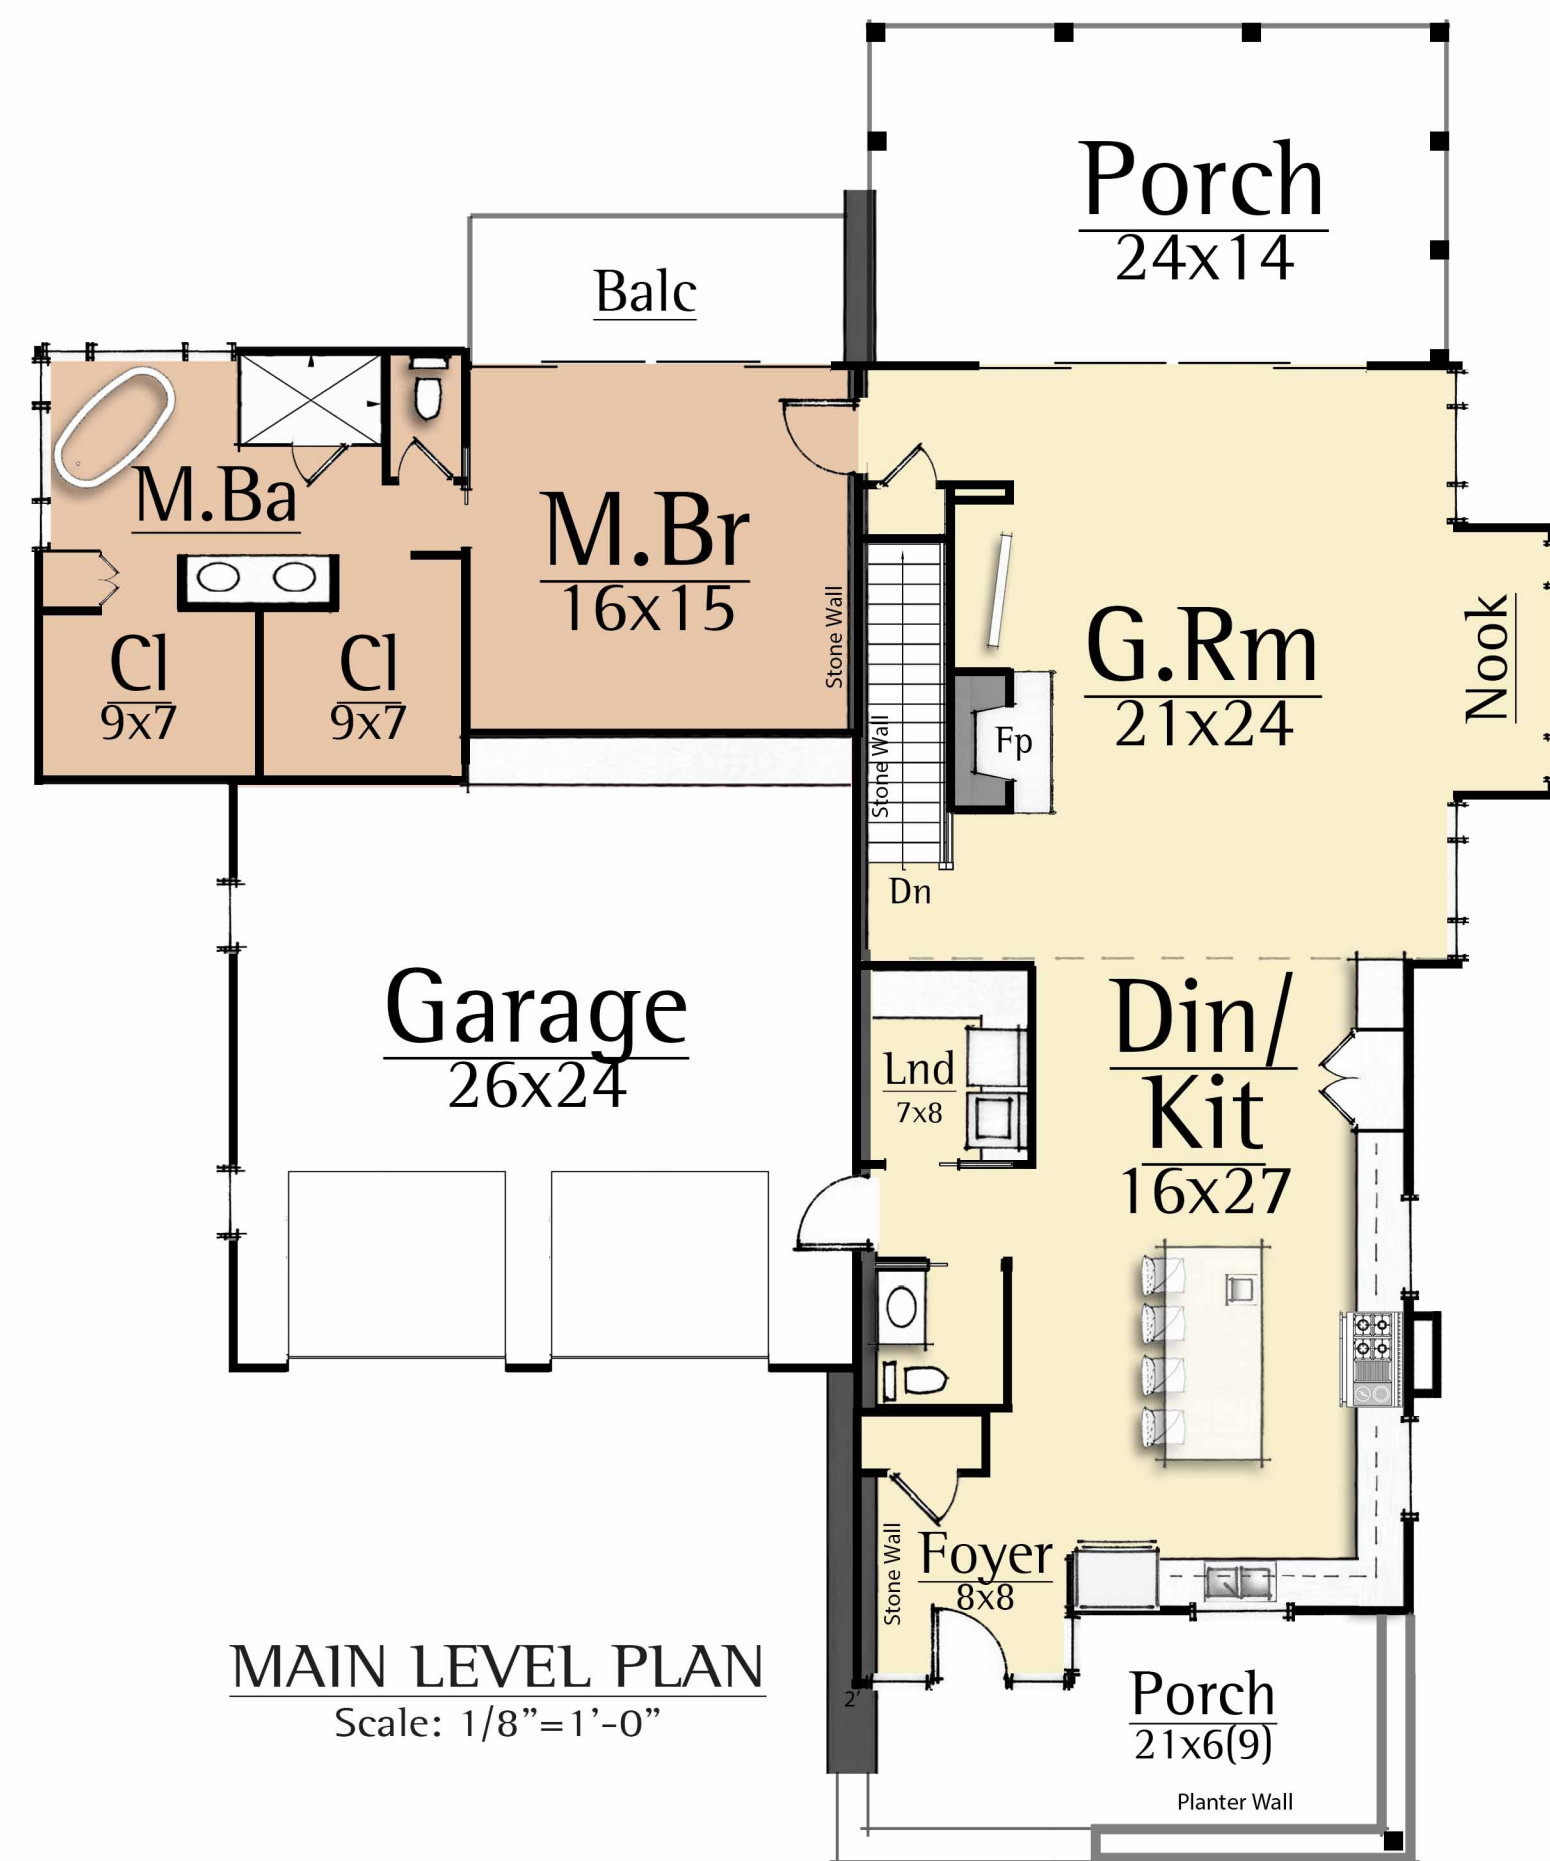

RIGHT ELEVATION
Scale: 1/8"=1'-0"



LEFT ELEVATION
Scale: 1/8"=1'-0"

Area Calculation
Conditioned:
Main Level: 1,768 sf
Lower Level: 1,593 sf
Total: 3,361 sf

AXIS
Olivette, Asheville, NC

MOSSCREEK

RUSTIC AMERICAN HOME DESIGN

127 WEST JACKSON AVE, SUITE 202, KNOXVILLE, TN 3790 | 865.637.2166 WWW.MOSSCREEK.NET

DATE: 3.26.20

LIVING STONE
DESIGN + BUILD