

REDSKY
HOME BY MOSSCREEK

Revision no.	
Project No.	
C:\REDSKY PRESENTATION.dwg	
Drawn	XXX
Checked	CHECKER
Date	4/15/24
Scale	
Title/No.	

PLANS &
ELEVATIONS


A1



3 REAR ELEVATION
1/4"=1'-0"




1 FRONT ELEVATION
1/4"=1'-0"

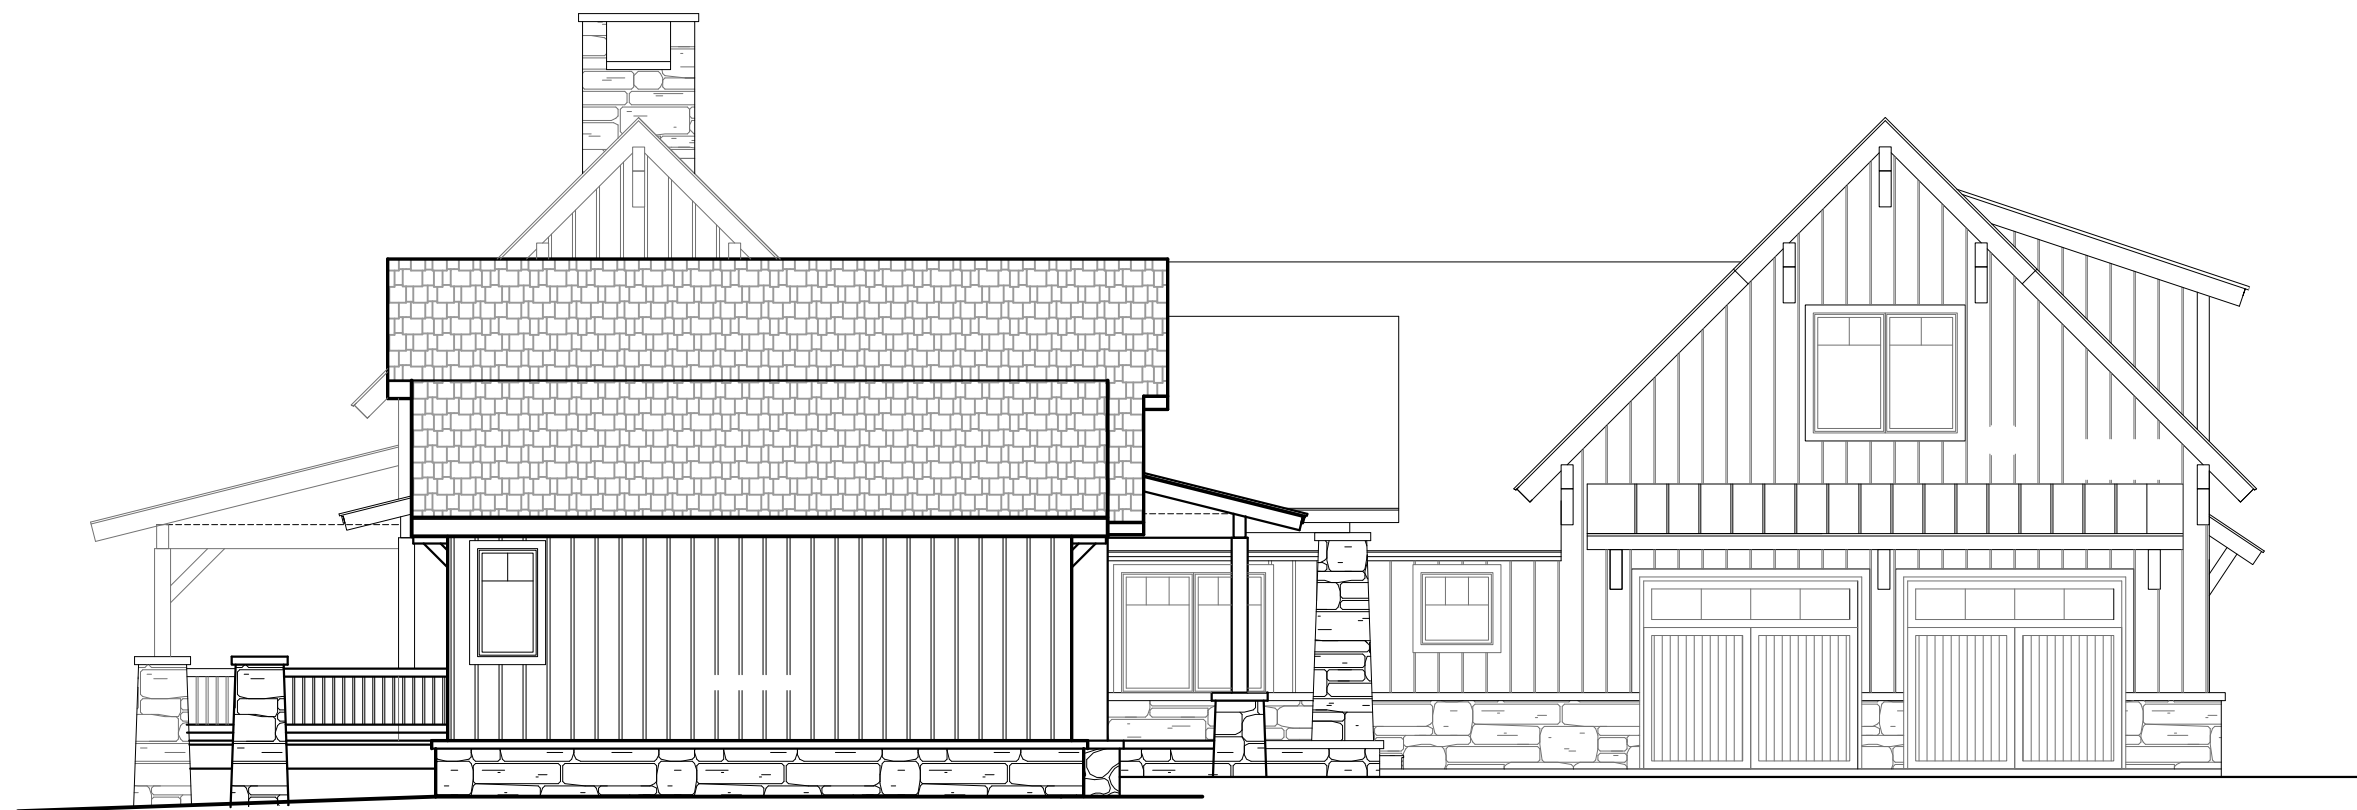

2 LEFT SIDE ELEVATION
1/4"=1'-0"



4 RIGHT SIDE ELEVATION
1/4"=1'-0"

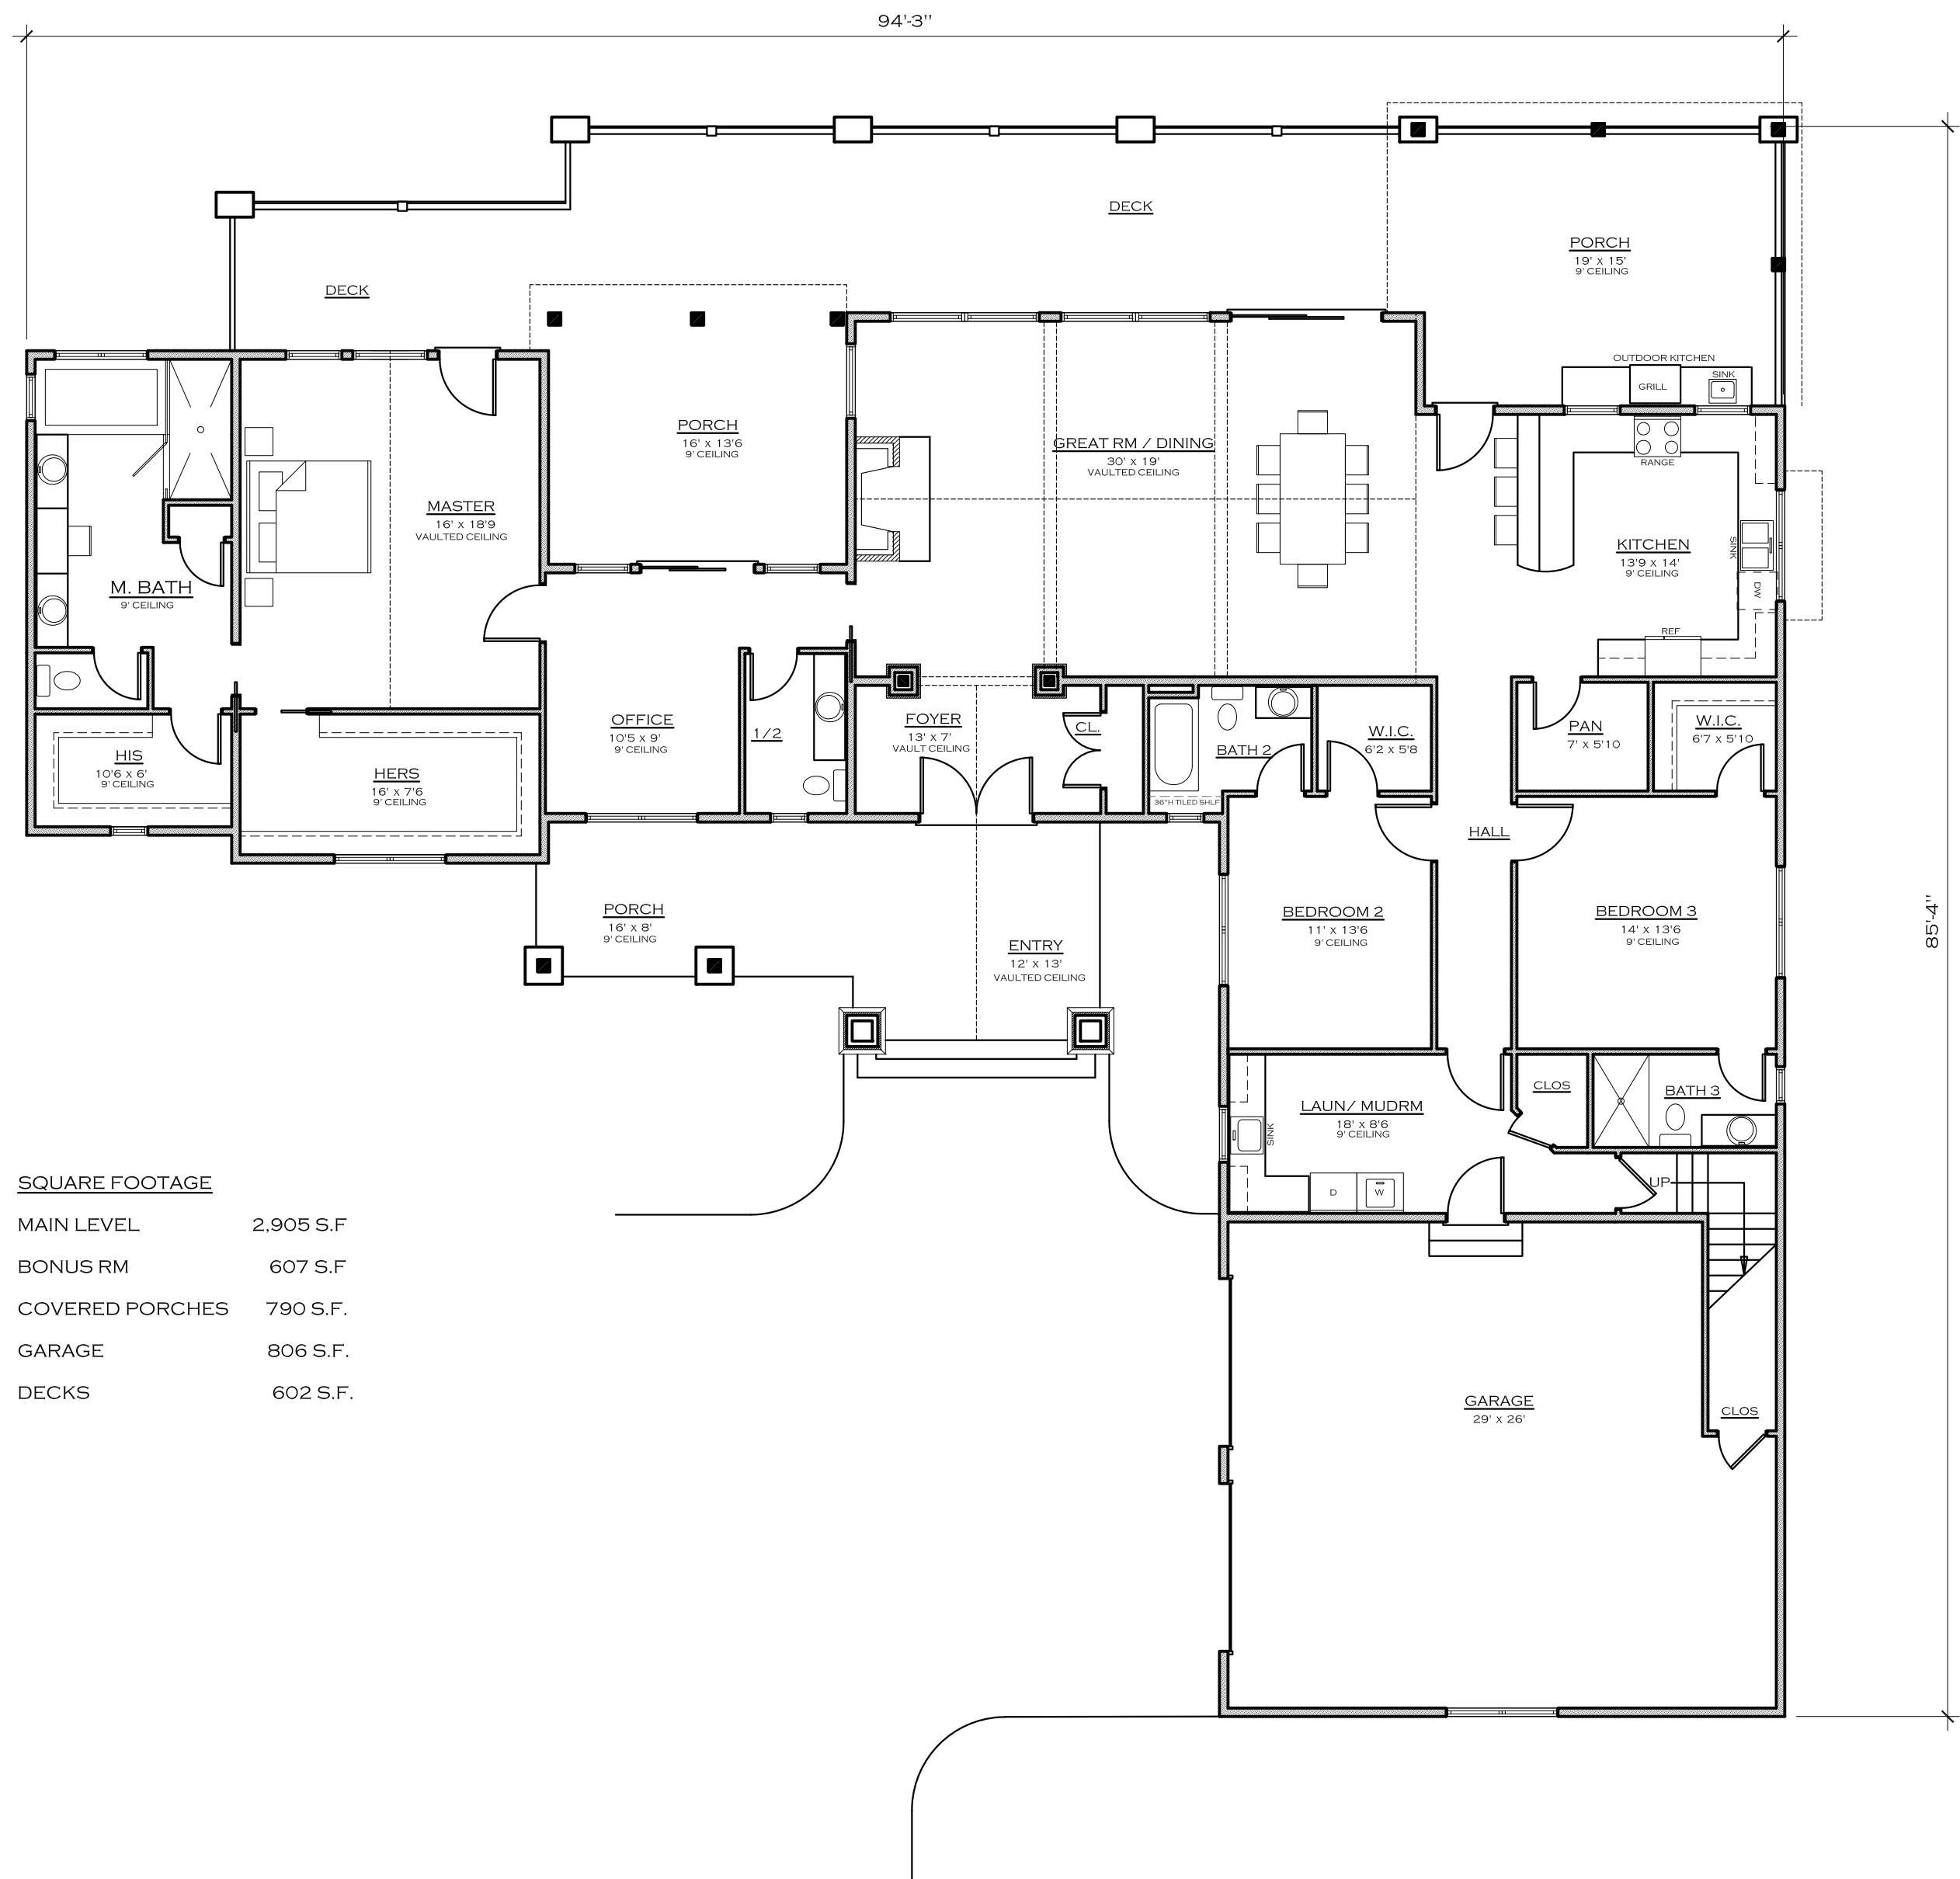

SQUARE FOOTAGE	
MAIN LEVEL	2,905 S.F.
BONUS RM	607 S.F.
COVERED PORCHES	790 S.F.
GARAGE	806 S.F.
DECKS	602 S.F.