


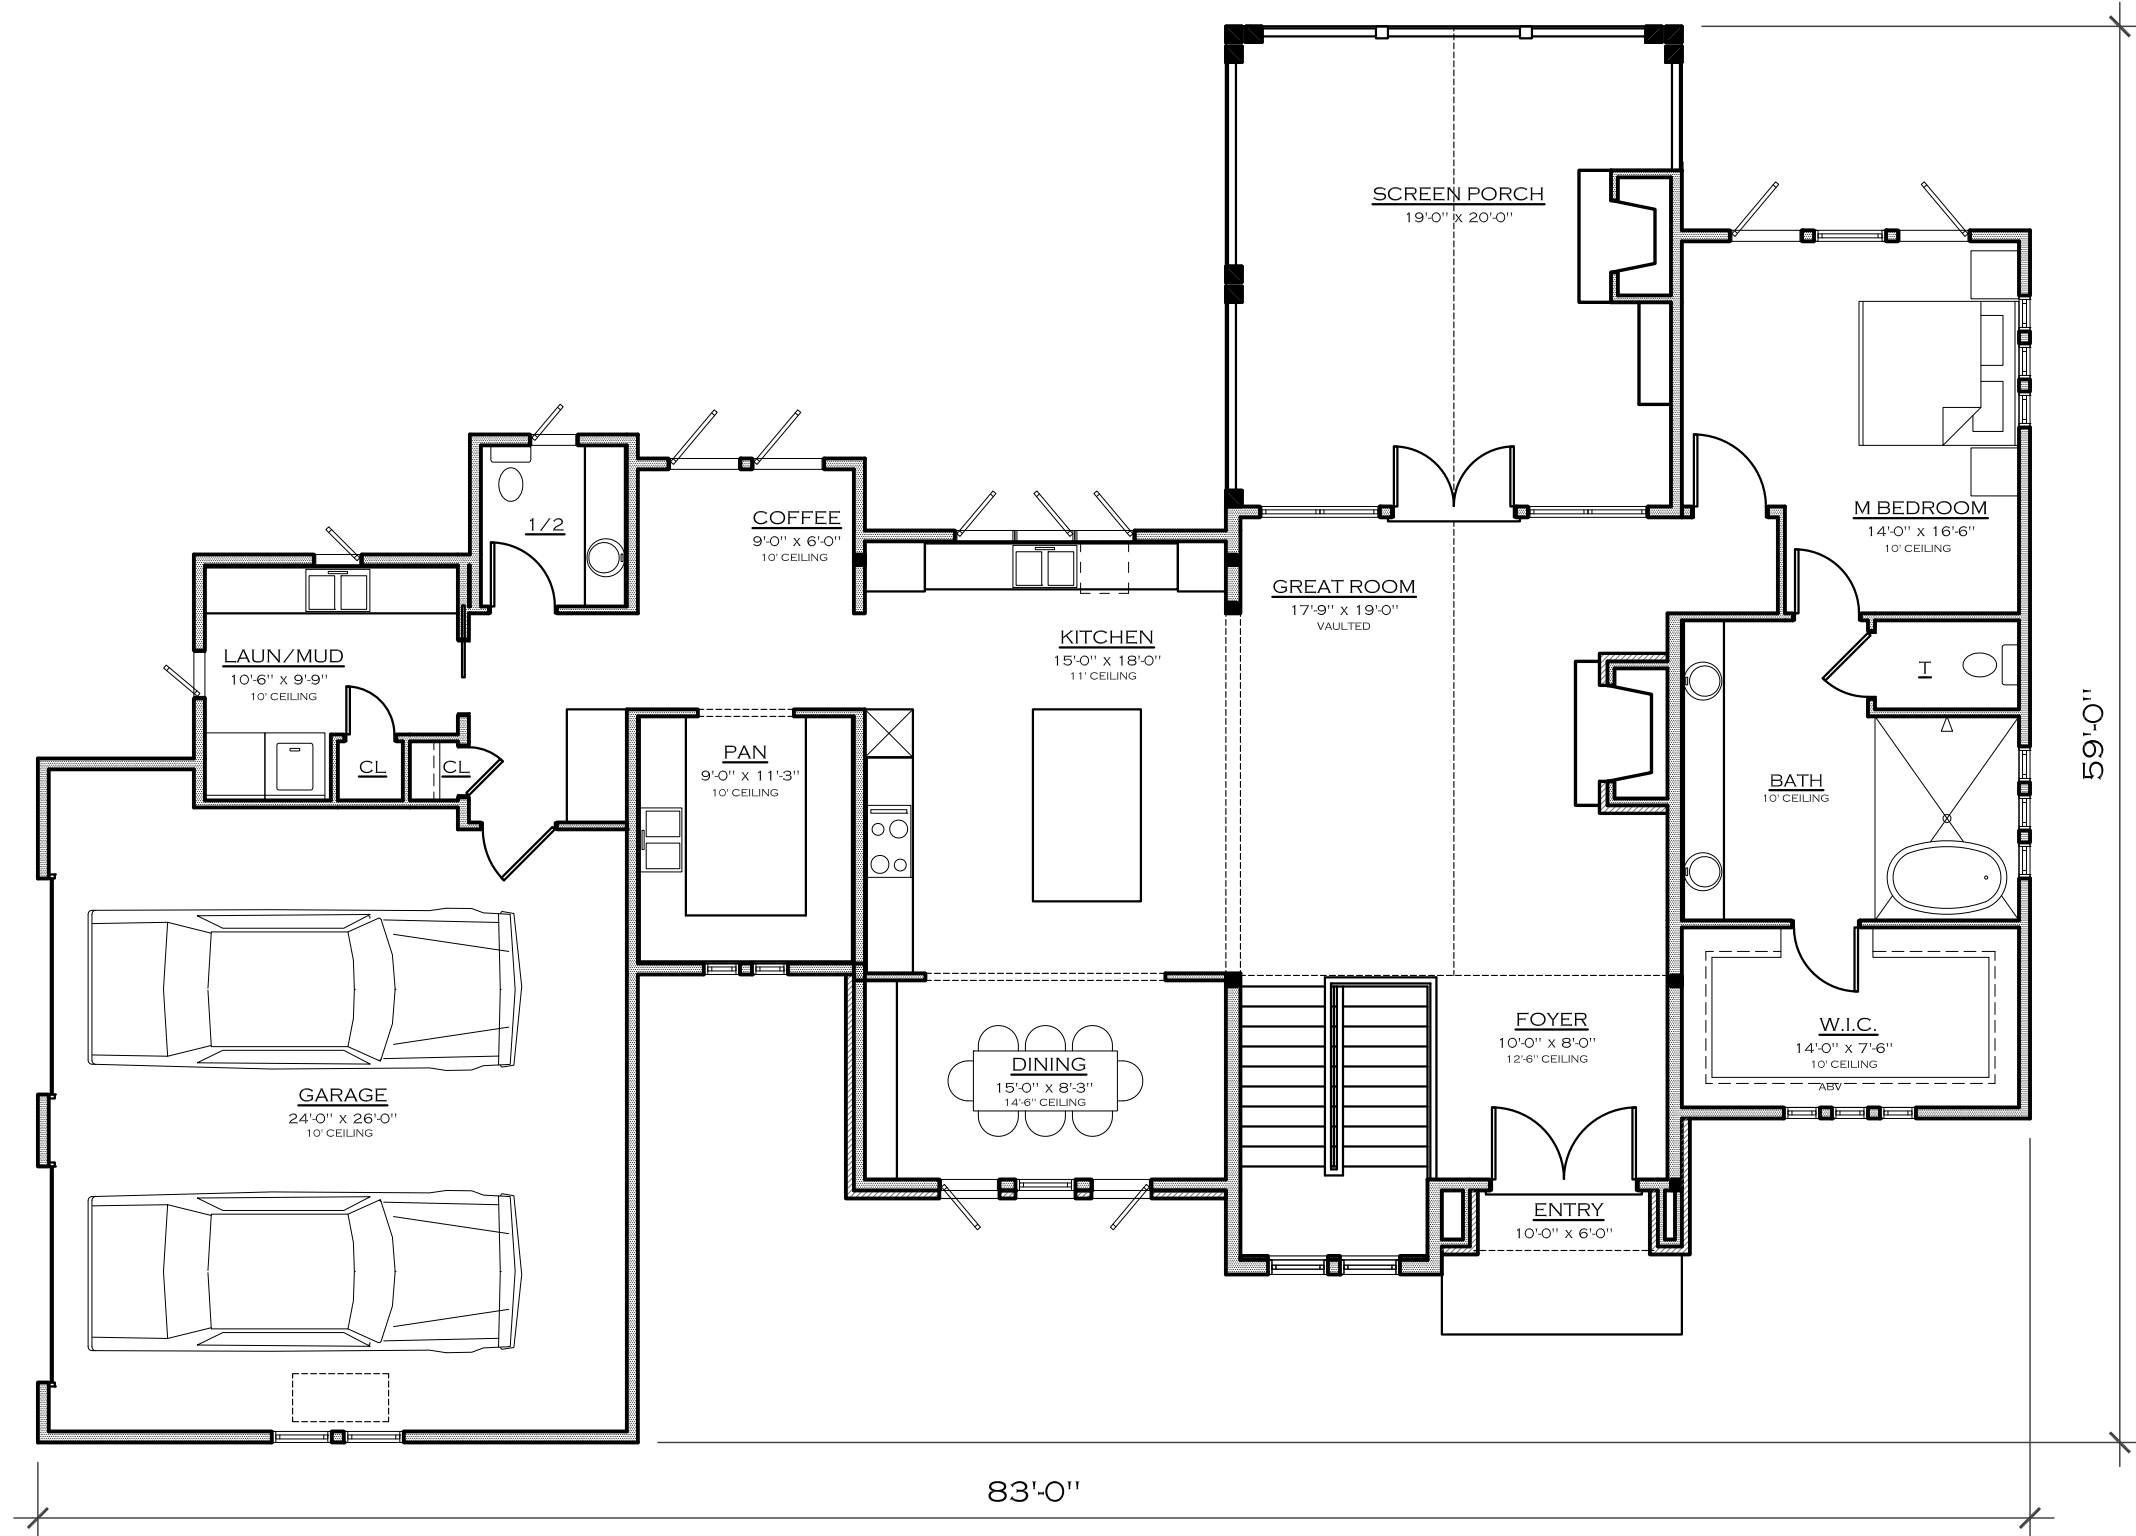


1 MAIN LEVEL PLAN
1/4" = 1'-0"

SQUARE FOOTAGE

MAIN LEVEL	1,975 S.F.
LOWER LEVEL	1,373 S.F.
TOTAL	3,348 S.F.


UNCONDITIONED GARAGE	609 S.F.
OPEN DECK	665 S.F.
COVERED PORCH	186 S.F.
UNDER PORCH	374 S.F.
UNDER PORCH	500 S.F.

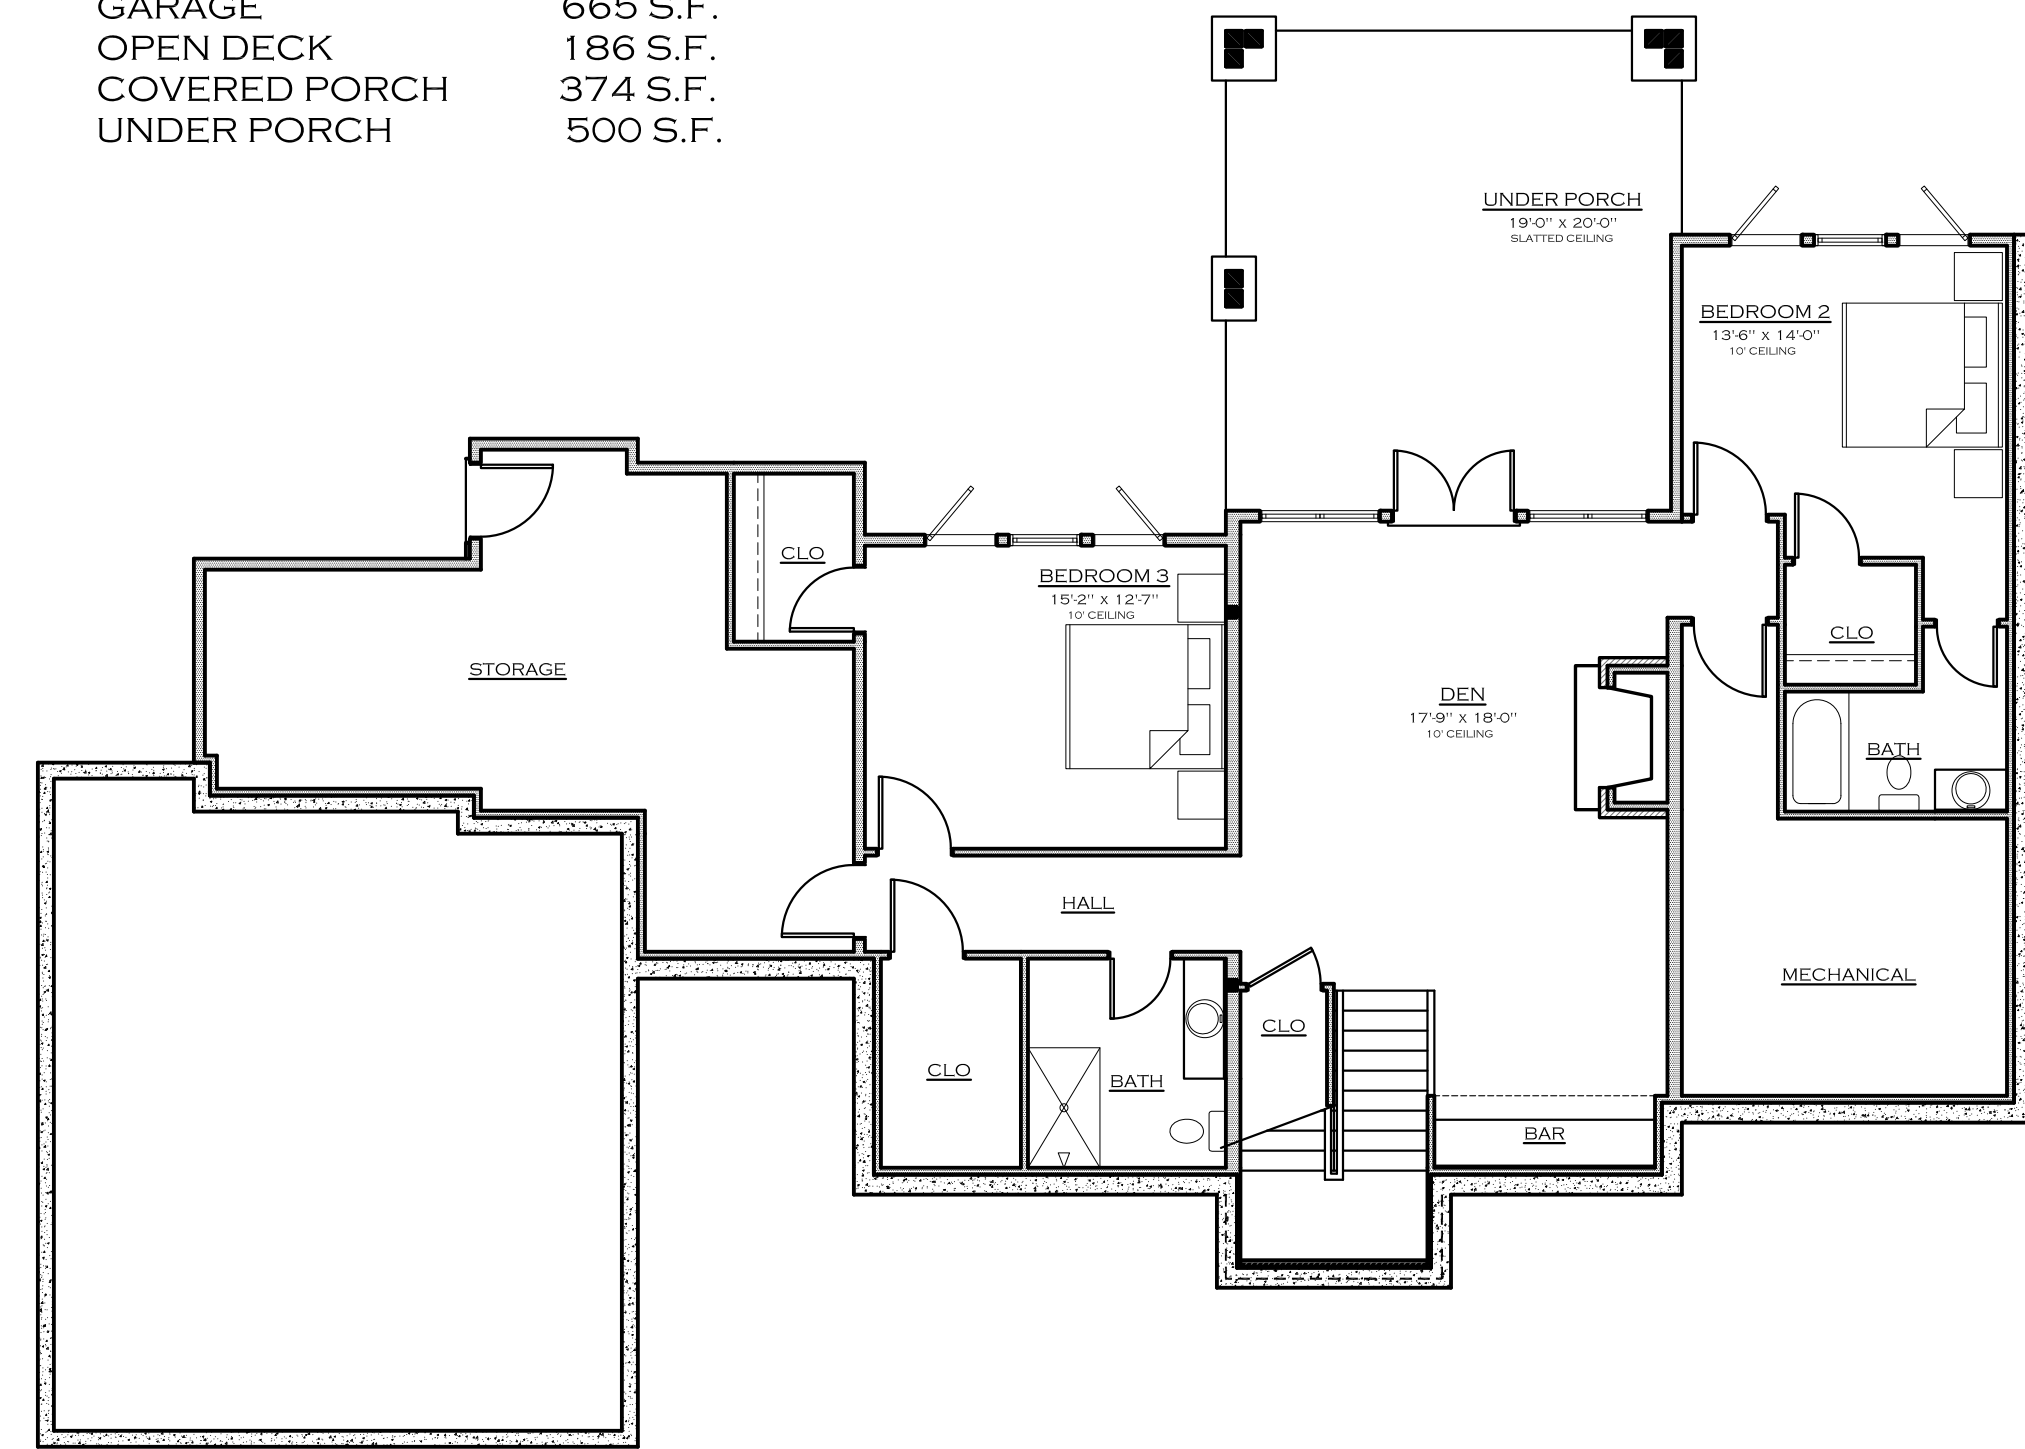

1 LOWER LEVEL PLAN
1/4" = 1'-0"




1 FRONT ELEVATION
1/4" = 1'-0"

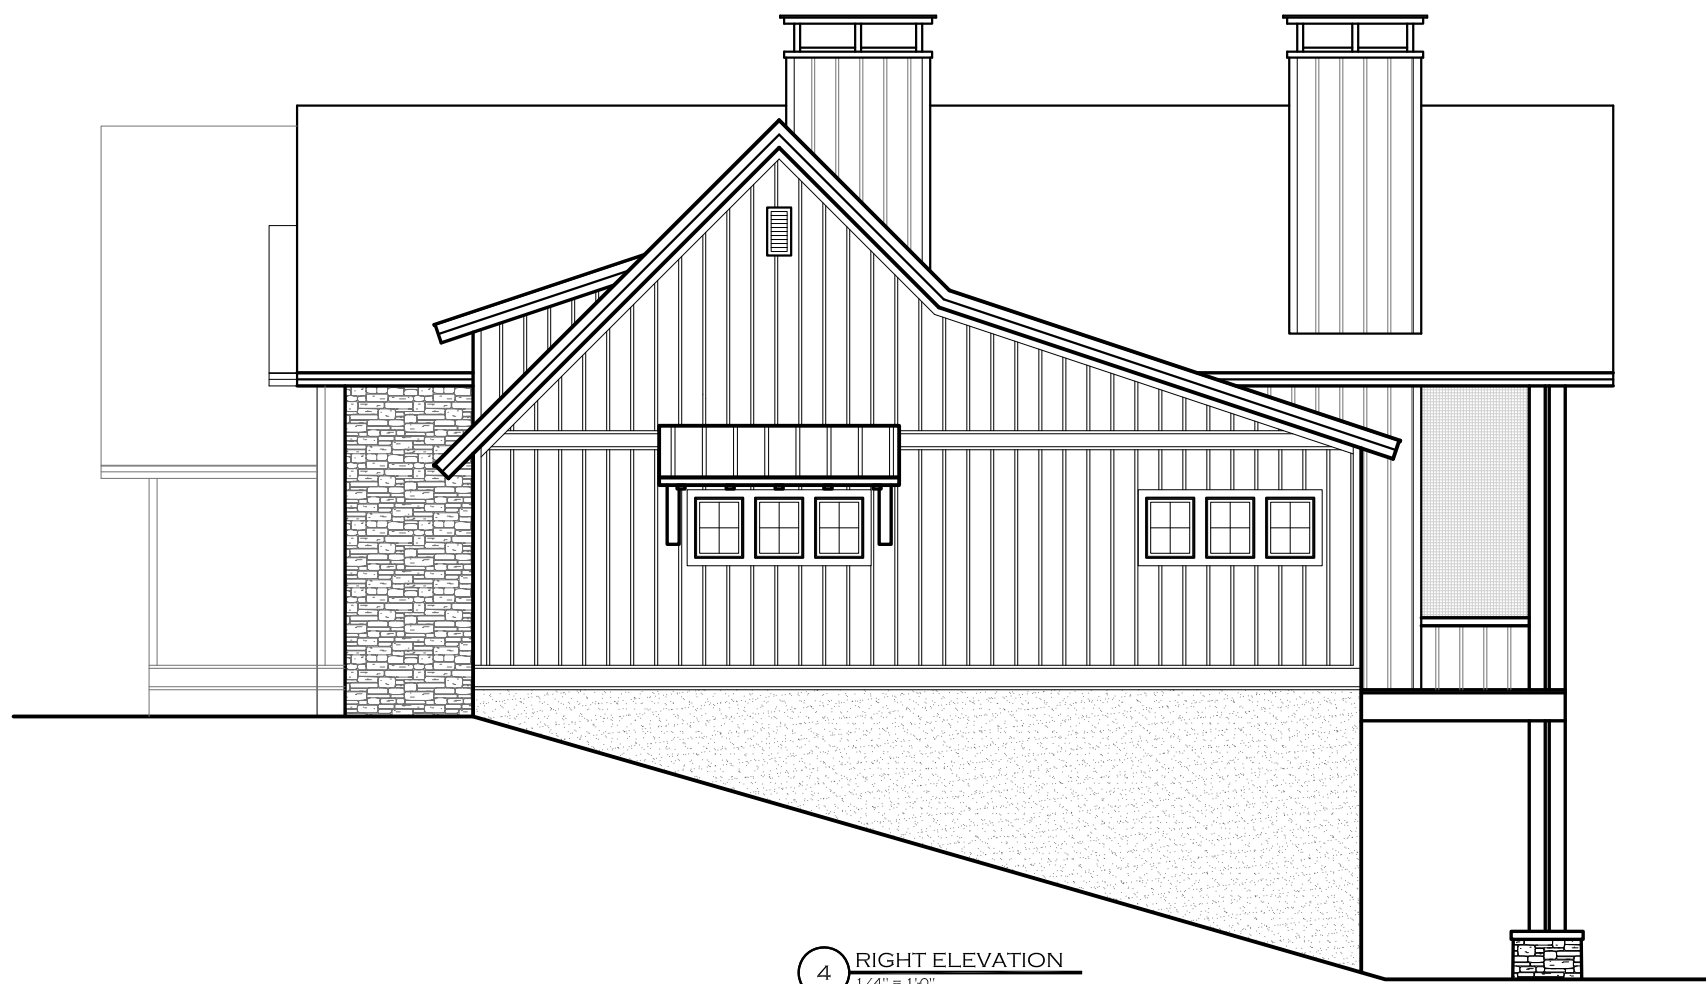

4 RIGHT ELEVATION
1/4" = 1'-0"



2 REAR ELEVATION
1/4" = 1'-0"

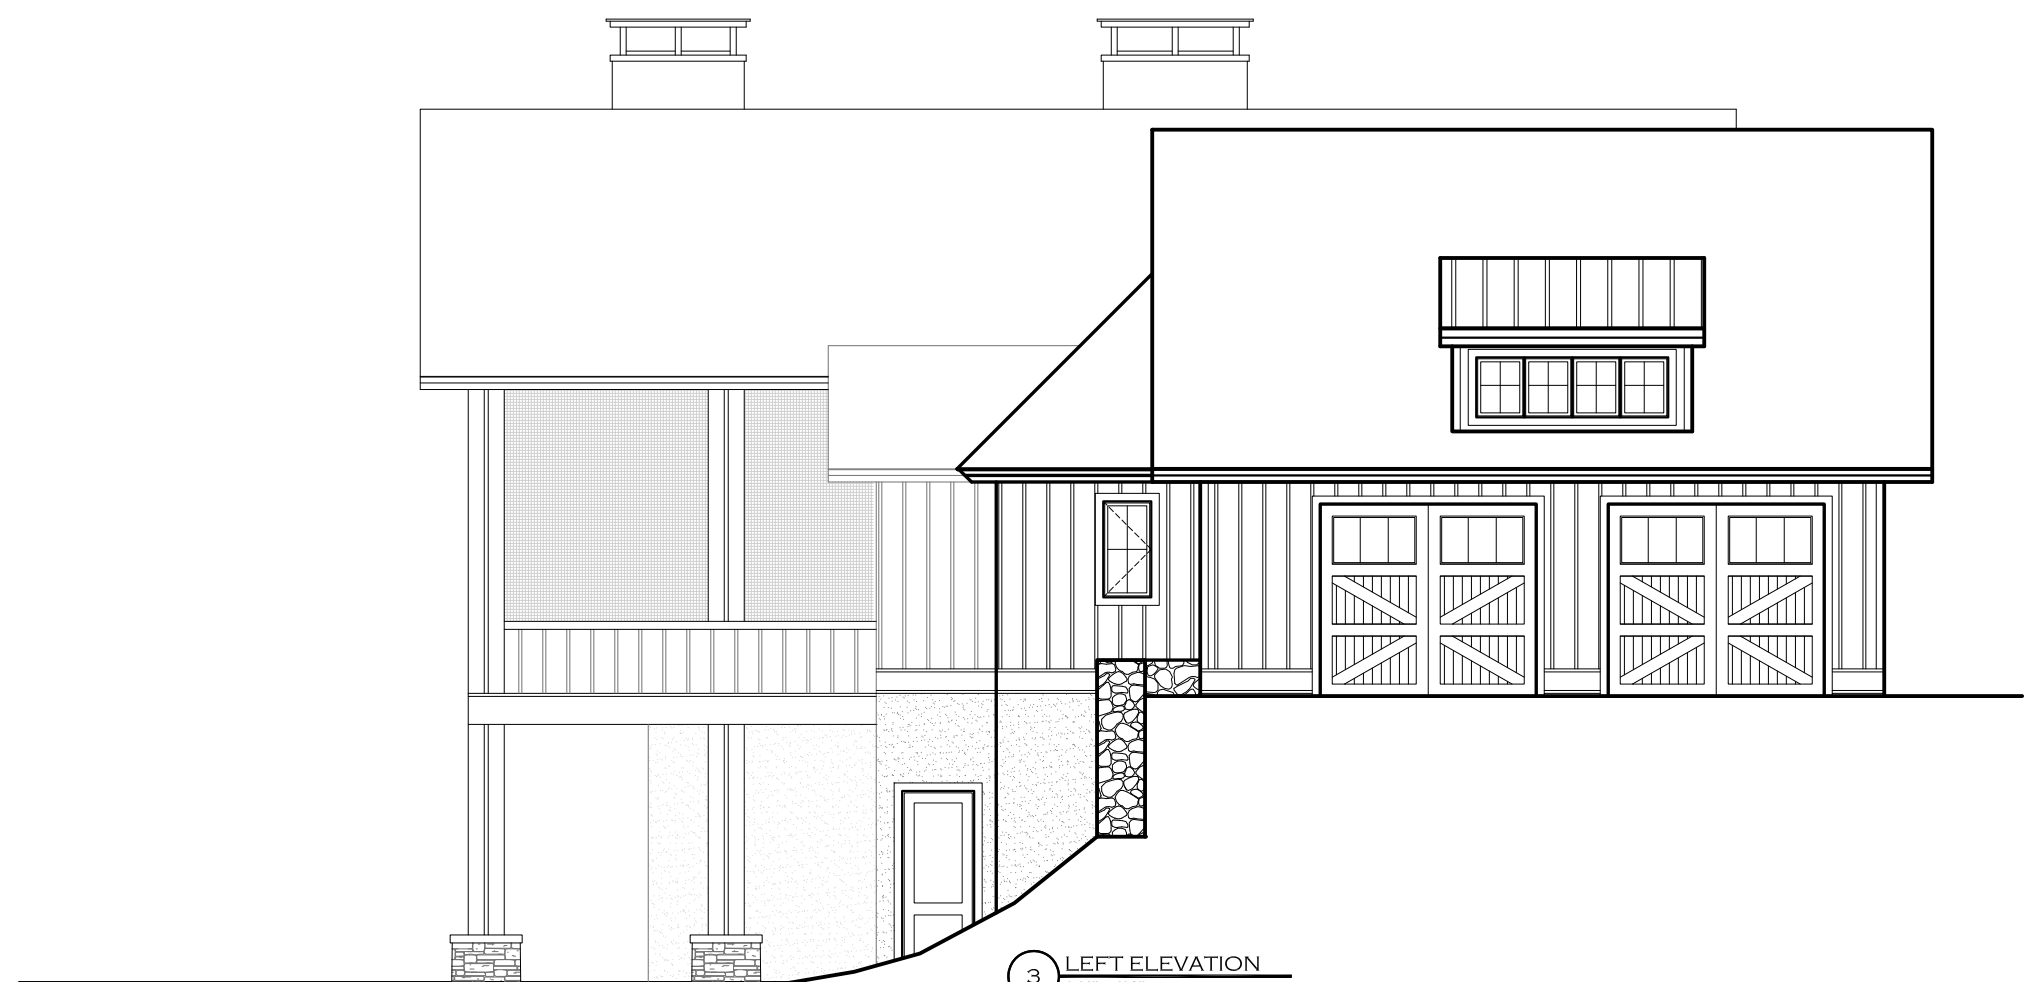

3 LEFT ELEVATION
1/4" = 1'-0"

COPYRIGHT 2025 MossCreek Designs. THE USE OF THIS DOCUMENT AND THE HOME DESIGN HEREIN IS STRICTLY CONTROLLED BY US COPYRIGHT LAW. THIS DOCUMENT MAY NOT BE COPIED NOR MAY THE HOME DESIGN BE COPIED, EMULATED, OR REFERENCED BY EITHER AN INDIVIDUAL OR A HOME COMPANY WITHOUT PRIOR WRITTEN APPROVAL BY MossCreek Designs. ALL VIOLATIONS WILL BE PROSECUTED TO THE FULLEST EXTENT OF THE LAW WITH A MINIMUM OF A \$100,000 PER INCIDENT TO BOTH THE CONSUMER AND THE HOME COMPANY.

MossCreek

THE ART AND CRAFT OF
RUSTIC HOME DESIGN

MossCreek
127 W. JACKSON AVE.
SUITE 202
KNOXVILLE, TN 37902
TEL: (865) 637-2166
FAX: (865) 637-2188
WWW.MOSSCREEK.NET

A DIVISION OF DESIGNERS ALLIANCE, INC.

THE HAMPTON
HOME BY MOSSCREEK

PRELIMINARY
NOT FOR
CONSTRUCTION

Revision no.

Project No. 2136

The Hampton Presentation Sheet.dwg

Drawn

Checked AH

Date 10/16/2025

Scale 1/8" = 1'-0"

Title/No.

PLANS &
ELEVATIONS

PRES