




LOWER LEVEL HEATED: 1,569 SQ. FT.
MAIN LEVEL HEATED: 2,149 SQ. FT.
TOTAL HEATED: 3,718 SQ. FT.

1 LOWER LEVEL FLOOR PLAN
SCALE: 1/4" = 1'-0"

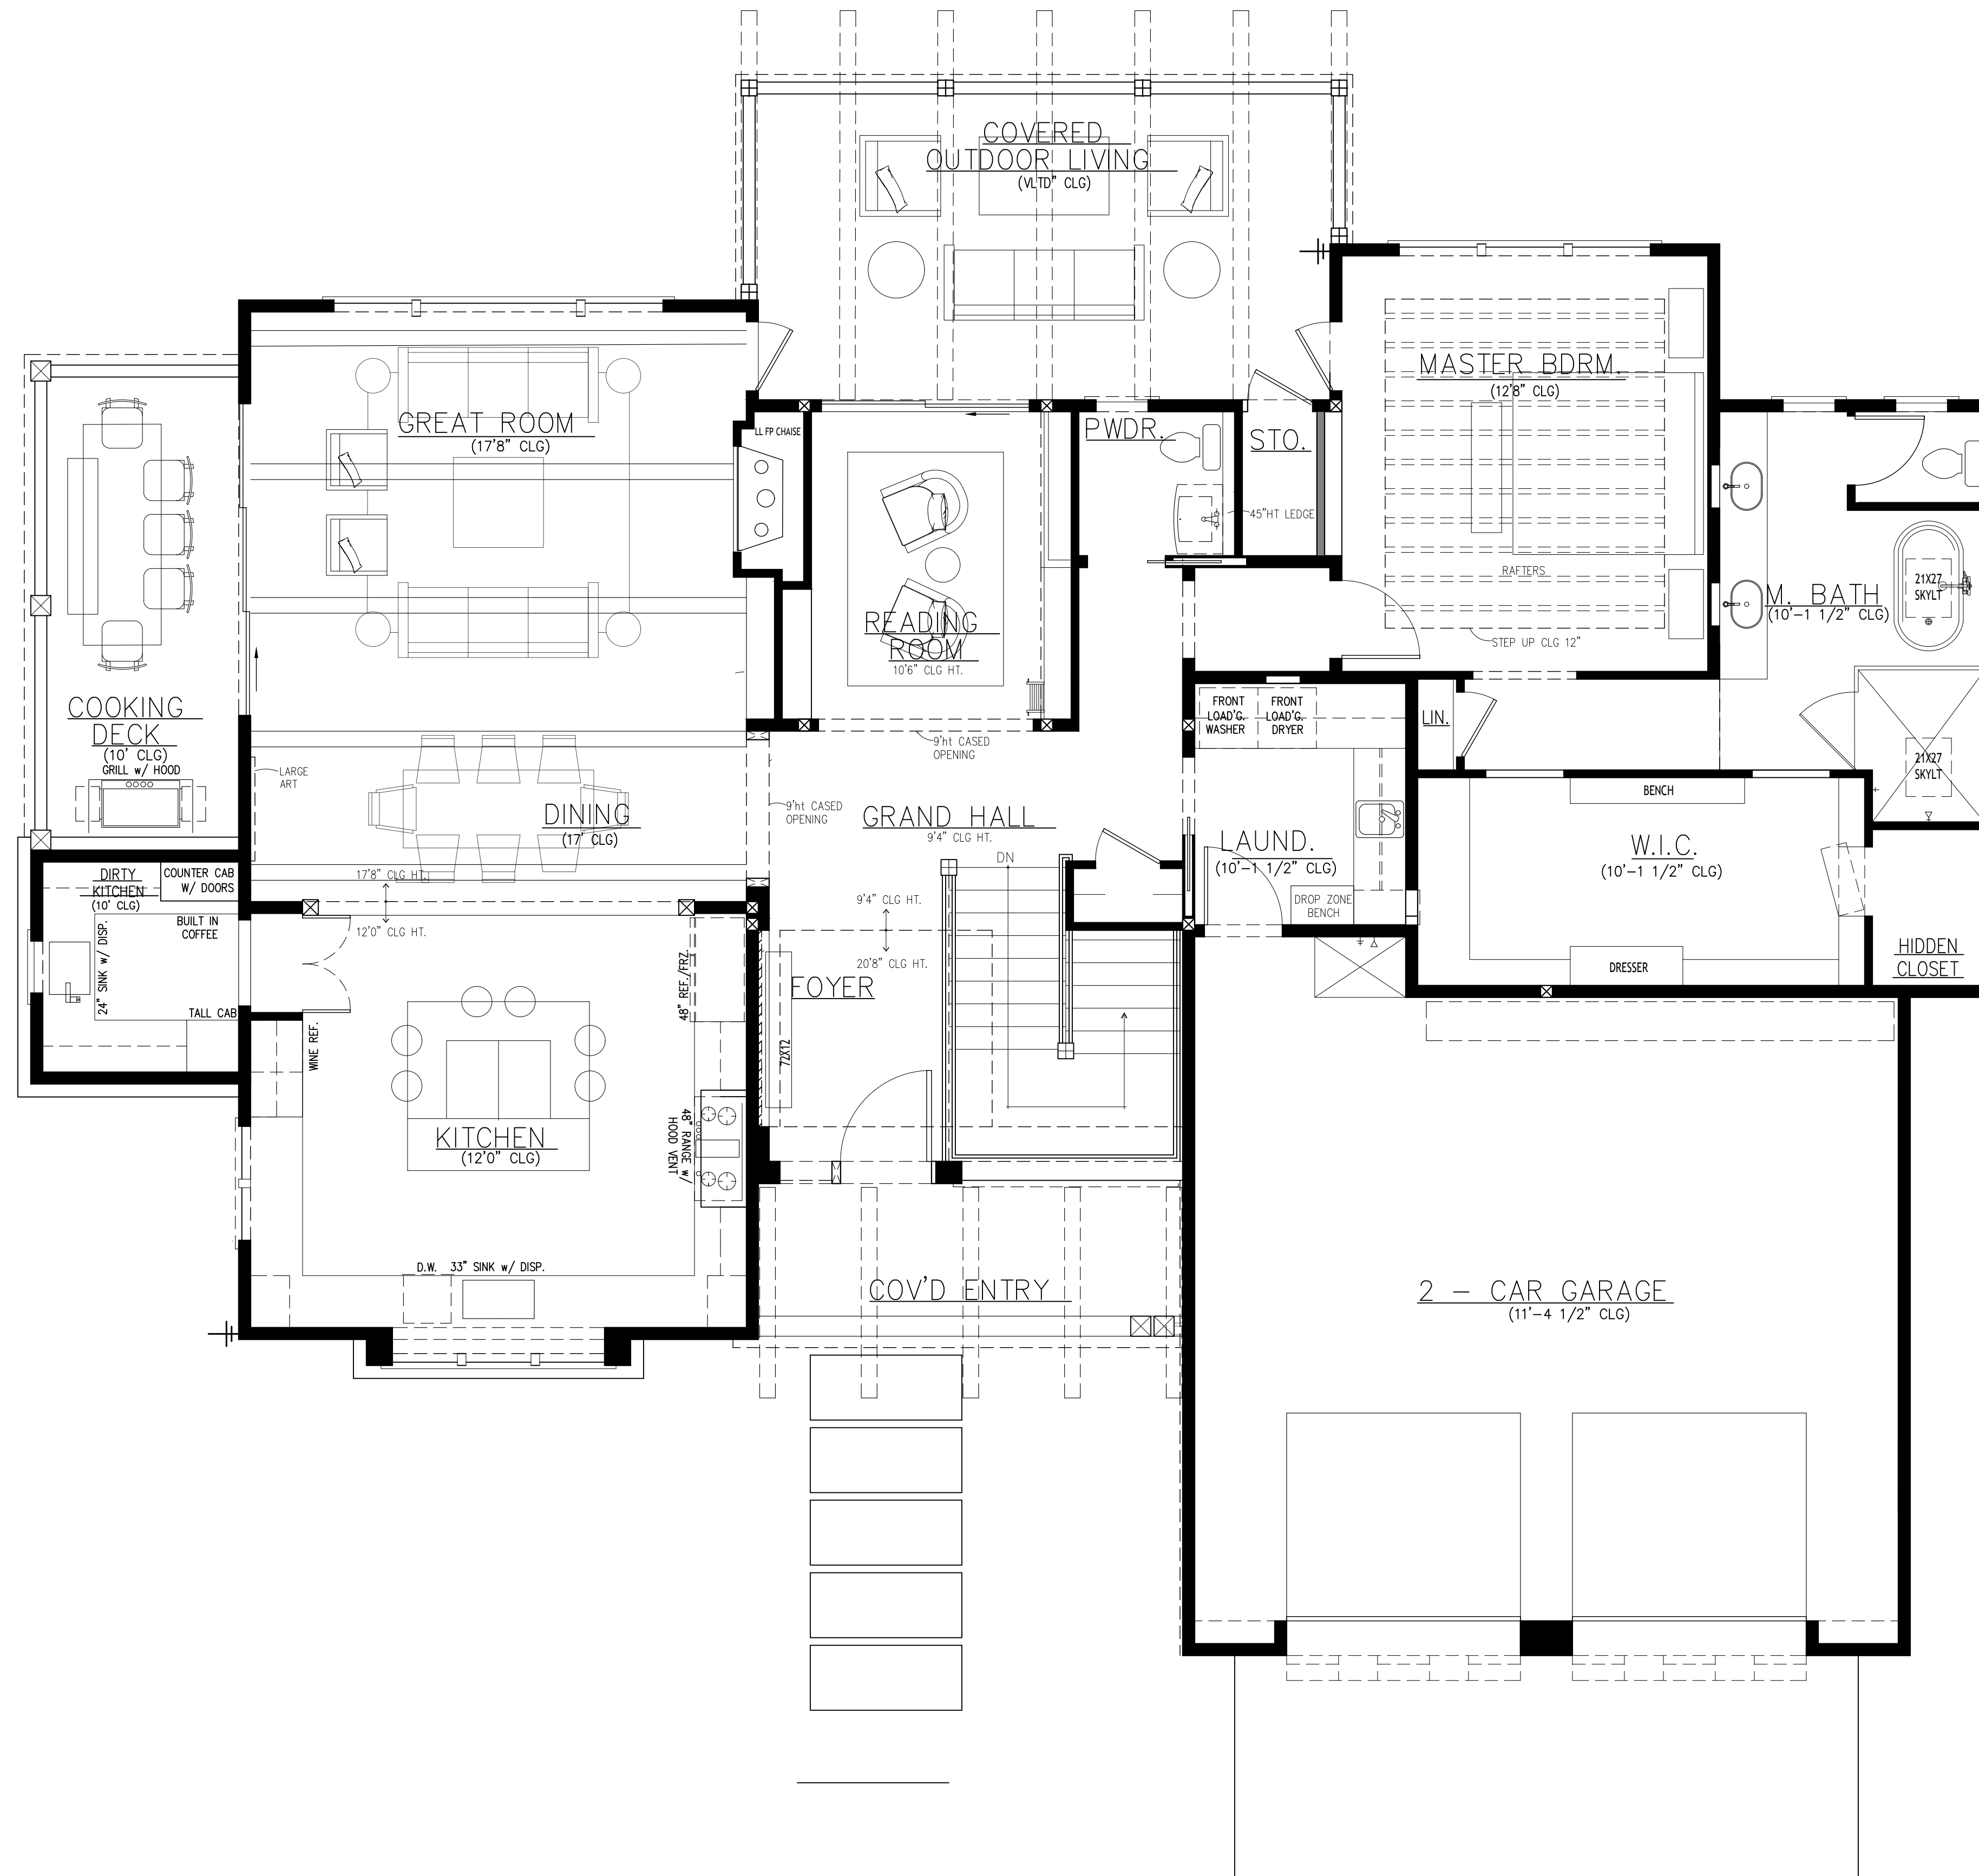

1 MAIN LEVEL FLOOR PLAN
SCALE: 1/4" = 1'-0"