

THE STONE

The Ramble Biltmore Forest, Asheville, NC



04.25.25

MOSSCREEK

ENJOY THE EXPERIENCE OF A CUSTOM DESIGNED MODERN HOME BY AMERICA'S FAVORITE HOME DESIGNER. OUR UNIQUE PROCESS OF DESIGNING A CUSTOM HOME "WITH" YOU, RATHER THAN "FOR" YOU, RESULTS IN A HOME CRAFTED AROUND YOUR UNIQUE PERSONALITY AND LIFESTYLE.

 **LIVING STONE**
DESIGN + BUILD

AS ASHEVILLE'S PREMIER LUXURY, GREEN CUSTOM HOME BUILDER, OUR MISSION IS TO BUILD YOU A HAPPIER HEALTHIER LIFE LONG AFTER YOU'VE MOVED IN. OUR TOP PRIORITY IS INTEGRITY, AND OUR CLIENT TESTIMONIALS WILL TELL THE STORY OF WHY THEY HAVE NO REGRETS FOR CHOOSING THE LIVING STONE STANDARD.



THE STONE

The Ramble Biltmore Forest, Asheville, NC




ENJOY THE EXPERIENCE OF A CUSTOM DESIGNED MODERN HOME BY AMERICA'S FAVORITE HOME DESIGNER. OUR UNIQUE PROCESS OF DESIGNING A CUSTOM HOME "WITH" YOU, RATHER THAN "FOR" YOU, RESULTS IN A HOME CRAFTED AROUND YOUR UNIQUE PERSONALITY AND LIFESTYLE.

MASTER SITE PLAN
Scale: NTS




AS ASHEVILLE'S PREMIER LUXURY, GREEN CUSTOM HOME BUILDER, OUR MISSION IS TO BUILD YOU A HAPPIER HEALTHIER LIFE LONG AFTER YOU'VE MOVED IN. OUR TOP PRIORITY IS INTEGRITY, AND OUR CLIENT TESTIMONIALS WILL TELL THE STORY OF WHY THEY HAVE NO REGRETS FOR CHOOSING THE LIVING STONE STANDARD.

04.25.25

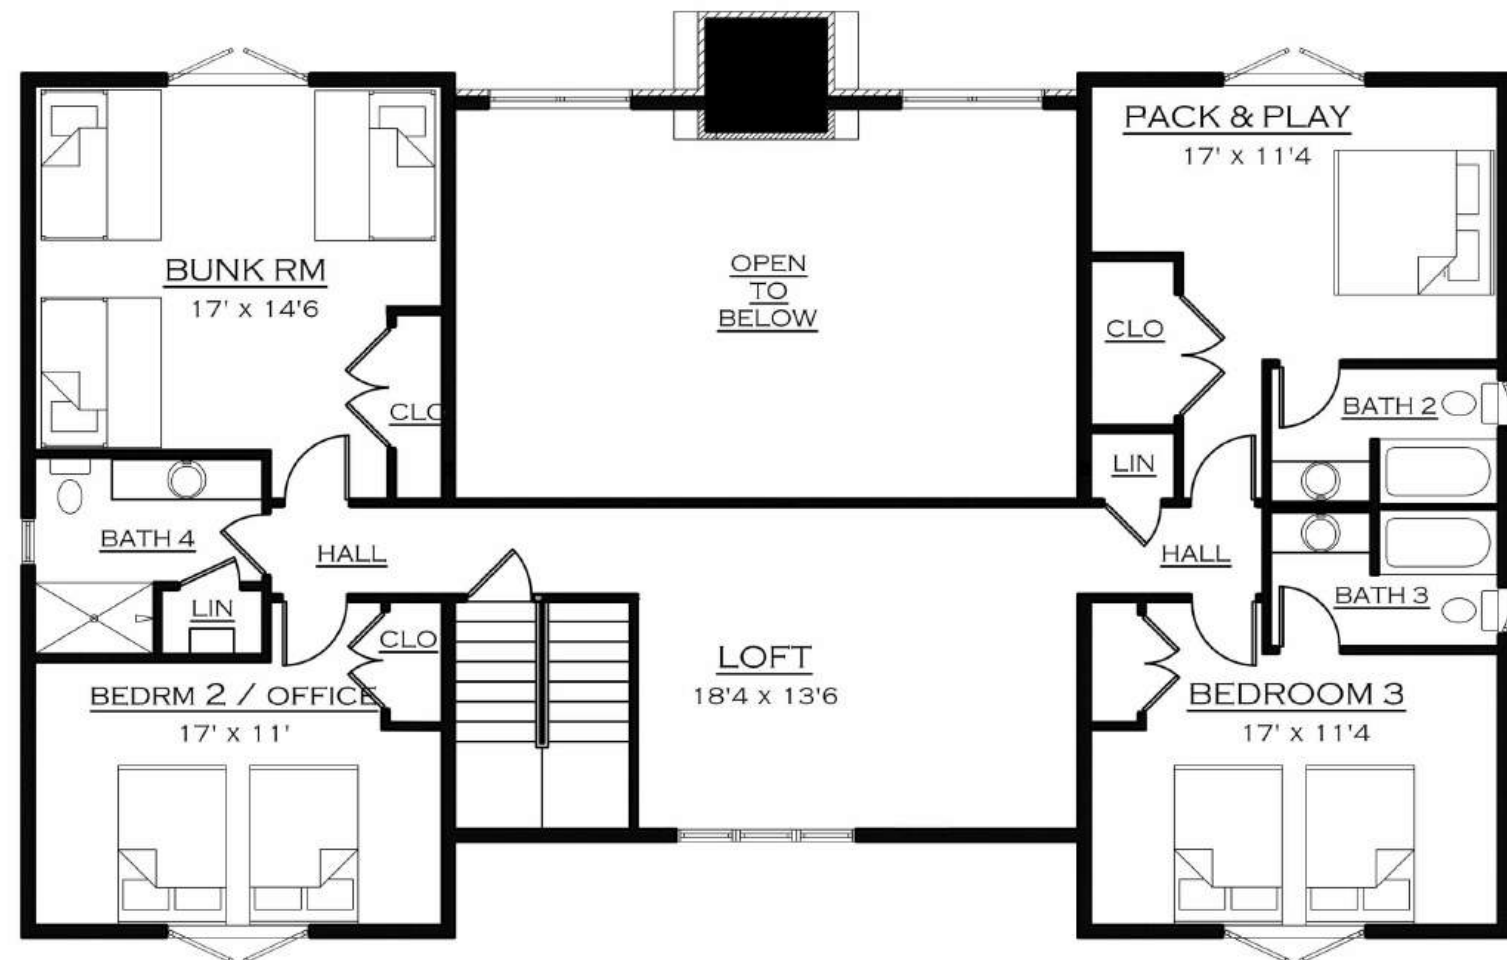

UPPER LEVEL PLAN
Scale: 1/8"=1'-0"

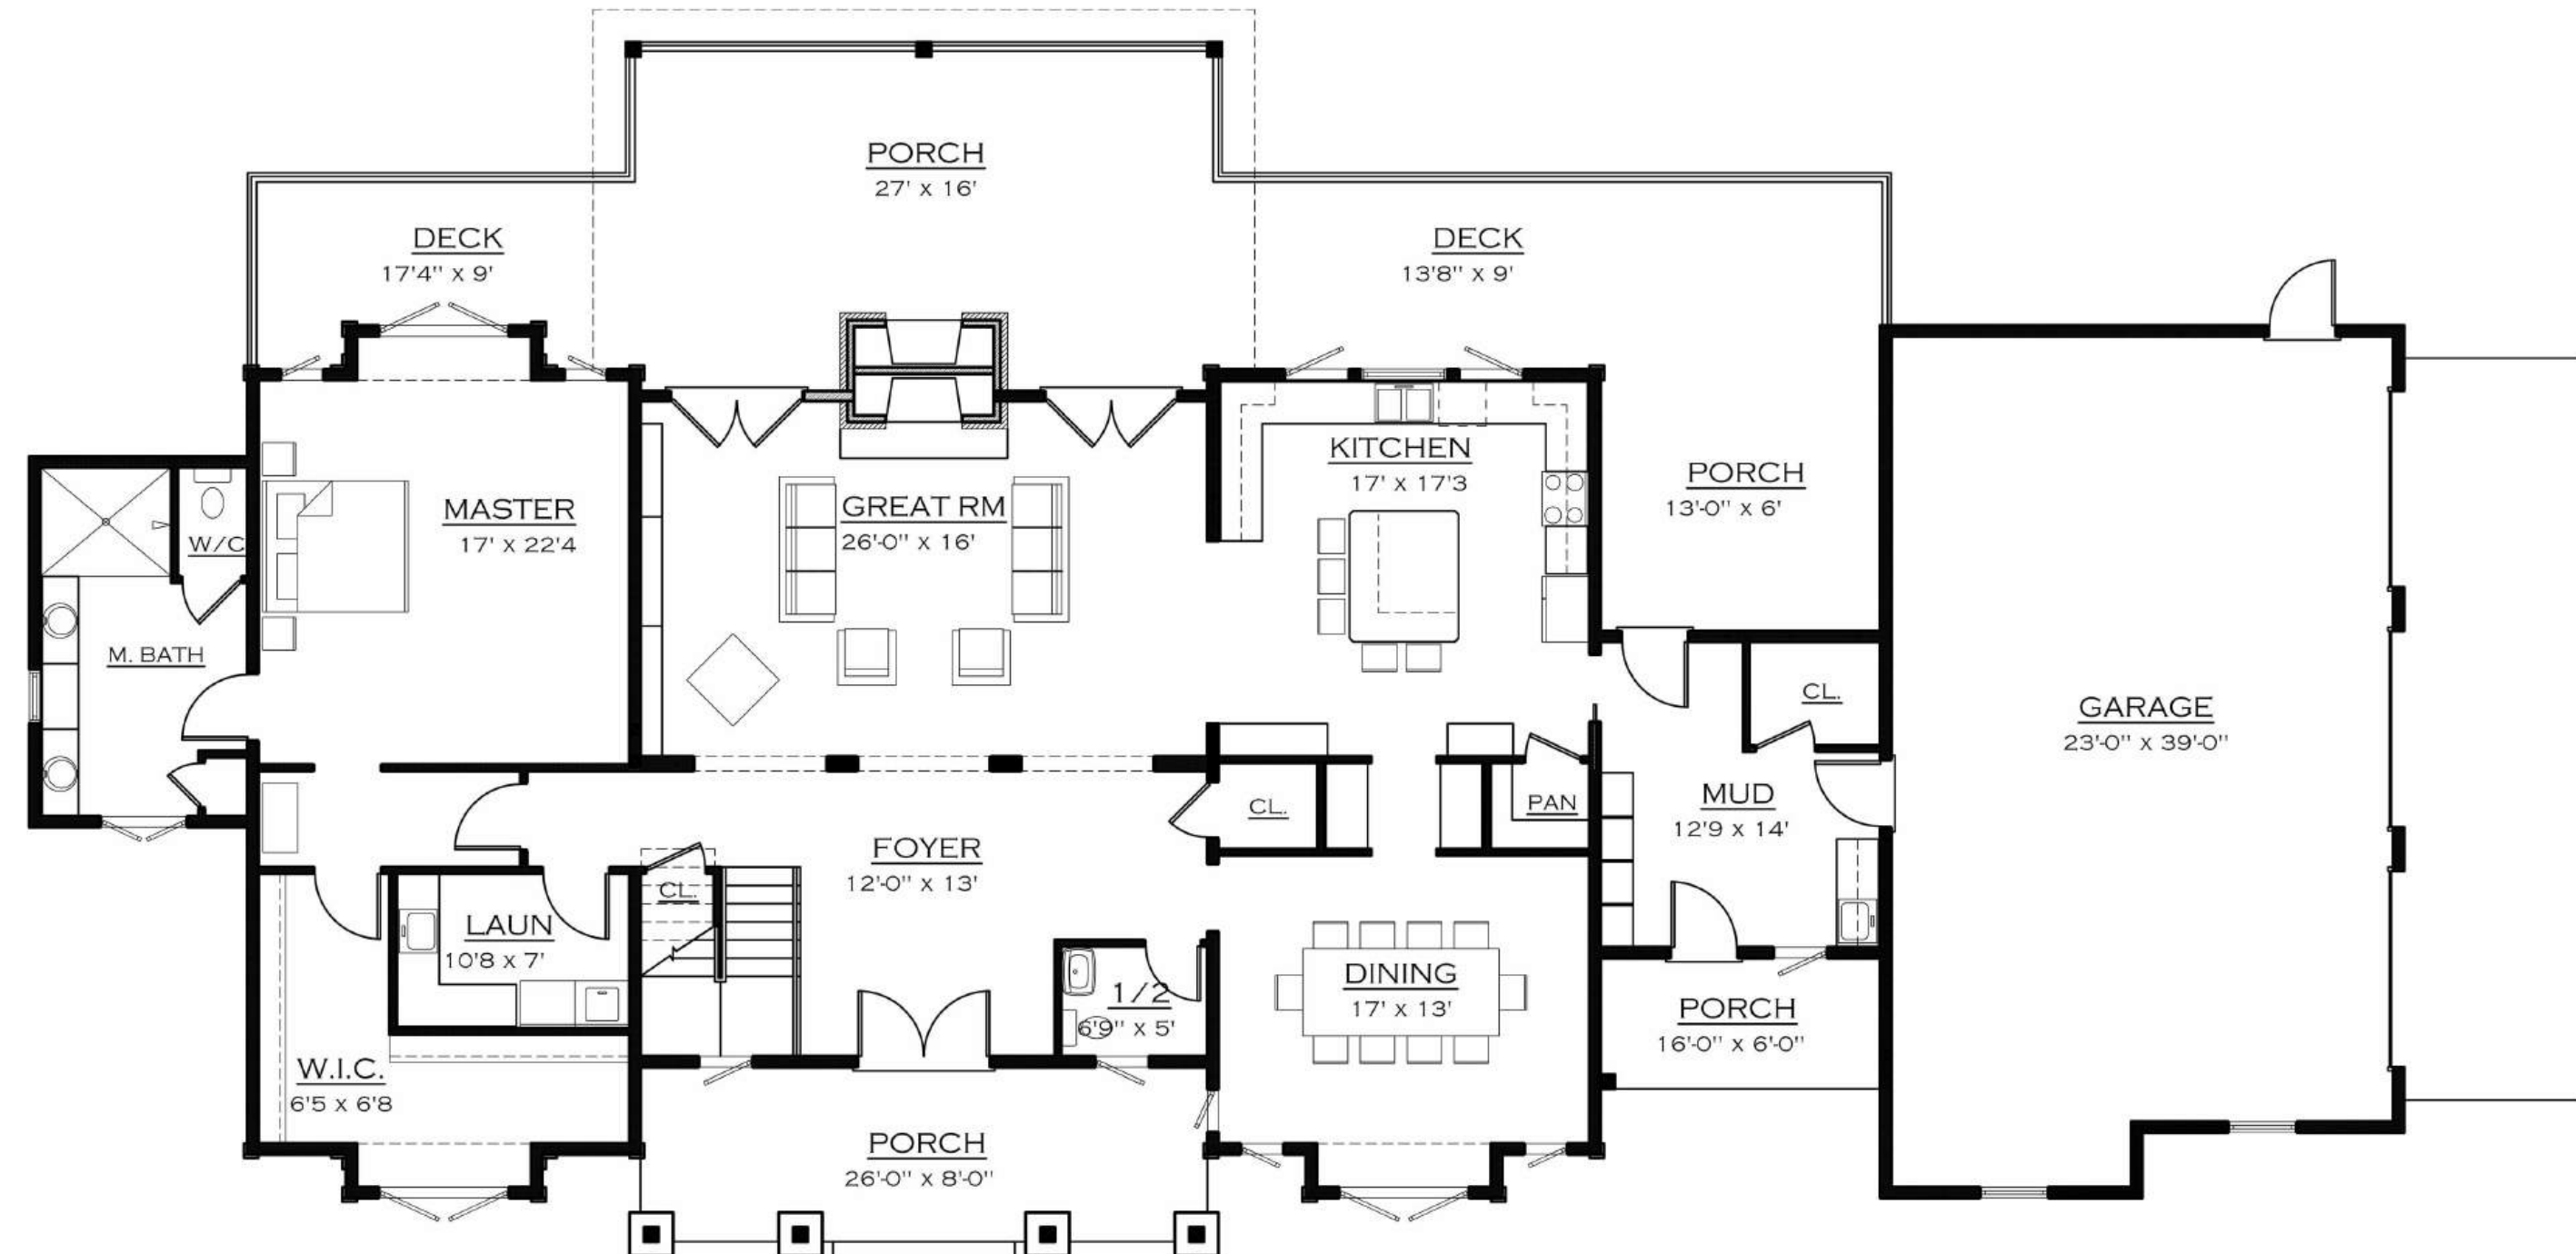

MAIN LEVEL PLAN
Scale: 1/8"=1'-0"

SQUARE FOOTAGE

| | |
|-------------|------------|
| MAIN LEVEL | 2,526 S.F. |
| UPPER LEVEL | 1,668 S.F. |
| TOTAL | 4,194 S.F. |

| | |
|------------------------------|----------|
| GARAGE | 916 S.F. |
| COVERED PORCHES /TERRACES | 854 S.F. |
| OPEN TERRACE | 452 S.F. |

THE STONE

The Ramble Biltmore Forest, Asheville, NC

MOSSCREEK

ENJOY THE EXPERIENCE OF A CUSTOM DESIGNED MODERN HOME BY AMERICA'S FAVORITE HOME DESIGNER. OUR UNIQUE PROCESS OF DESIGNING A CUSTOM HOME "WITH" YOU, RATHER THAN "FOR" YOU, RESULTS IN A HOME CRAFTED AROUND YOUR UNIQUE PERSONALITY AND LIFESTYLE.

LIVING STONE
DESIGN + BUILD

AS ASHEVILLE'S PREMIER LUXURY, GREEN CUSTOM HOME BUILDER, OUR MISSION IS TO BUILD YOU A HAPPIER HEALTHIER LIFE LONG AFTER YOU'VE MOVED IN. OUR TOP PRIORITY IS INTEGRITY, AND OUR CLIENT TESTIMONIALS WILL TELL THE STORY OF WHY THEY HAVE NO REGRETS FOR CHOOSING THE LIVING STONE STANDARD.

04.25.25



THE STONE
The Ramble Biltmore Forest, Asheville, NC



ENJOY THE EXPERIENCE OF A CUSTOM DESIGNED MODERN HOME BY AMERICA'S FAVORITE HOME DESIGNER. OUR UNIQUE PROCESS OF DESIGNING A CUSTOM HOME "WITH" YOU, RATHER THAN "FOR" YOU, RESULTS IN A HOME CRAFTED AROUND YOUR UNIQUE PERSONALITY AND LIFESTYLE.

FRONT ELEVATION
Scale: 1/8"=1'-0"



AS ASHEVILLE'S PREMIER LUXURY, GREEN CUSTOM HOME BUILDER, OUR MISSION IS TO BUILD YOU A HAPPIER HEALTHIER LIFE LONG AFTER YOU'VE MOVED IN. OUR TOP PRIORITY IS INTEGRITY, AND OUR CLIENT TESTIMONIALS WILL TELL THE STORY OF WHY THEY HAVE NO REGRETS FOR CHOOSING THE LIVING STONE STANDARD.