


REVISIONS	
NO.	DESCRIPTION

DATE	MARCH 18, 2019
PROJECT	1901005
DRAWN	CHECKED
AGS	AD

SITE

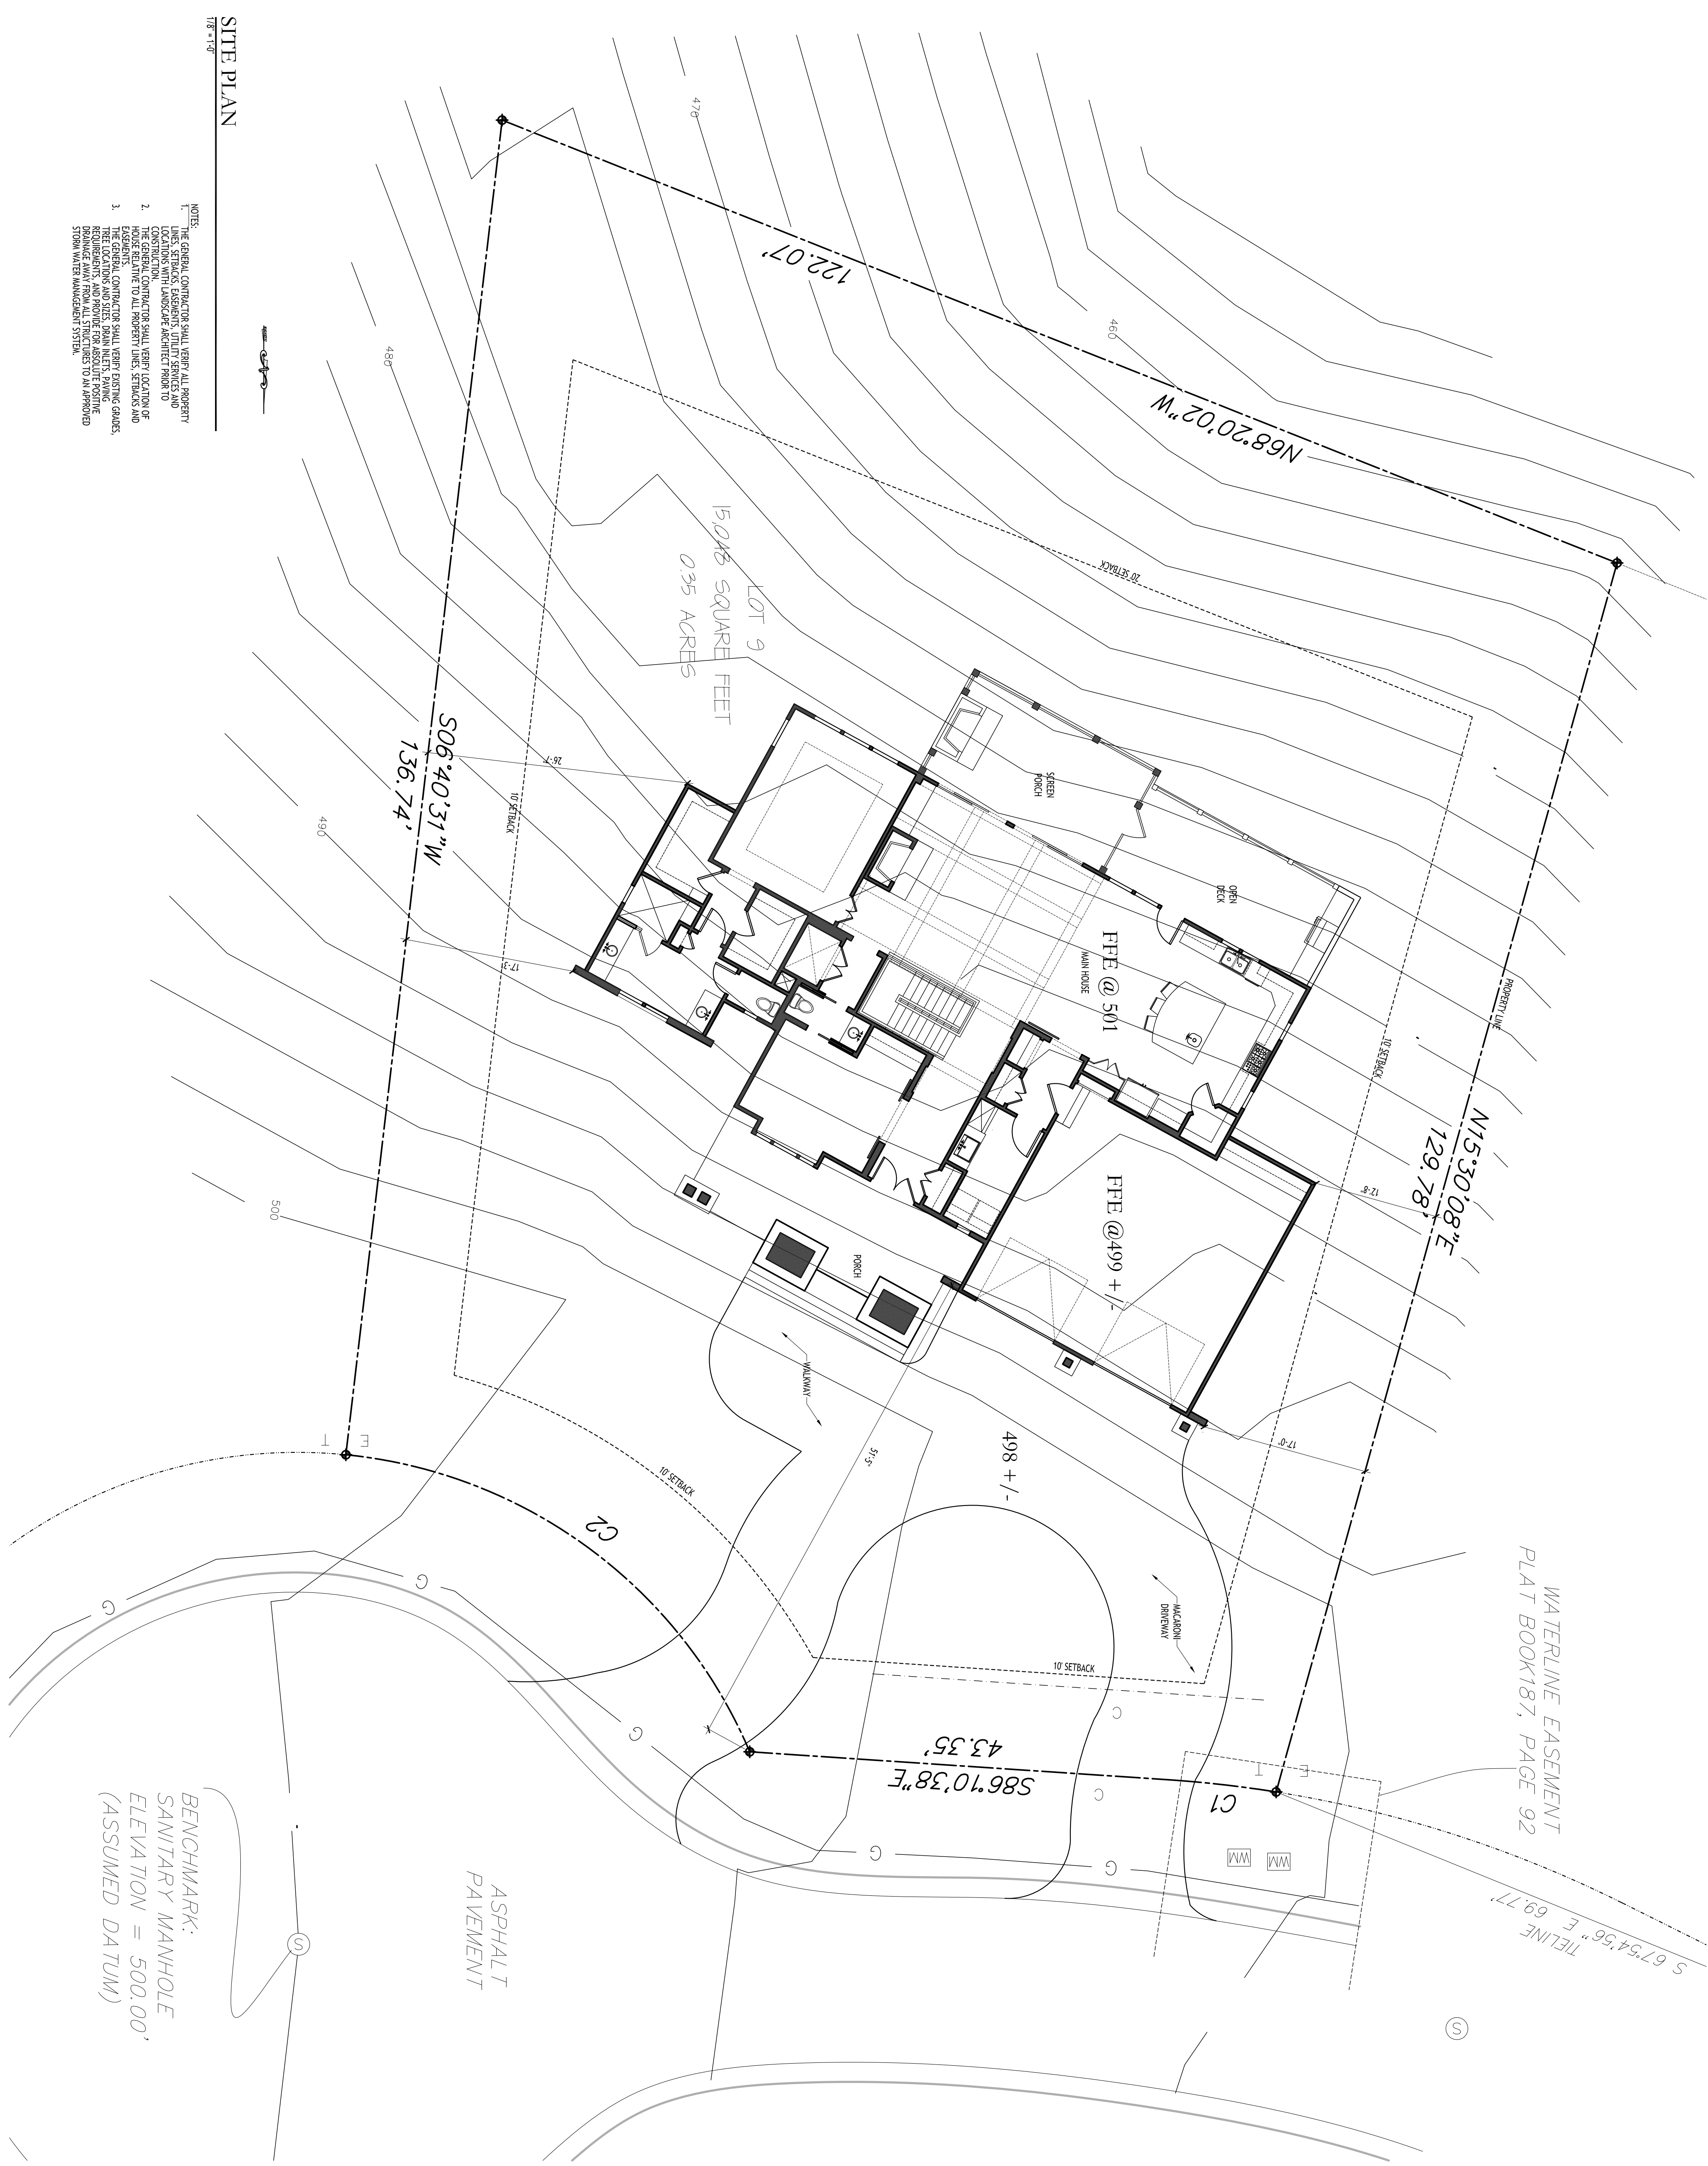

SITE PLAN
1/8" = 1'-0"

- NOTES:
1. THE GENERAL CONTRACTOR SHALL VERIFY ALL PROPERTY LINES, SETBACKS, EASEMENTS, UTILITY SERVICES AND LOCATIONS WITH LANDSCAPE ARCHITECT PRIOR TO CONSTRUCTION.
 2. THE GENERAL CONTRACTOR SHALL VERIFY LOCATION OF HOUSE RELATIVE TO ALL PROPERTY LINES, SETBACKS AND EASEMENTS PRIOR TO CONSTRUCTION.
 3. THE GENERAL CONTRACTOR SHALL VERIFY EXISTING GRADES, TREE LOCATIONS AND SIZES, DRAIN INLETS, PAVING AND DRIVEWAY LOCATIONS, AND ALL STRUCTURES TO AN APPROVED STORM WATER MANAGEMENT SYSTEM.

BENCHMARK:
SANITARY MANHOLE
ELEVATION = 500.00'
(ASSUMED DATUM)