

THE DOBRO

The Ramble Biltmore Forest, Asheville, NC




03.25.25

MOSSCREEK


ENJOY THE EXPERIENCE OF A CUSTOM DESIGNED MODERN HOME BY AMERICA'S FAVORITE HOME DESIGNER. OUR UNIQUE PROCESS OF DESIGNING A CUSTOM HOME "WITH" YOU, RATHER THAN "FOR" YOU, RESULTS IN A HOME CRAFTED AROUND YOUR UNIQUE PERSONALITY AND LIFESTYLE.

 **LIVING STONE**
DESIGN + BUILD

AS ASHEVILLE'S PREMIER LUXURY, GREEN CUSTOM HOME BUILDER, OUR MISSION IS TO BUILD YOU A HAPPIER HEALTHIER LIFE LONG AFTER YOU'VE MOVED IN. OUR TOP PRIORITY IS INTEGRITY, AND OUR CLIENT TESTIMONIALS WILL TELL THE STORY OF WHY THEY HAVE NO REGRETS FOR CHOOSING THE LIVING STONE STANDARD.

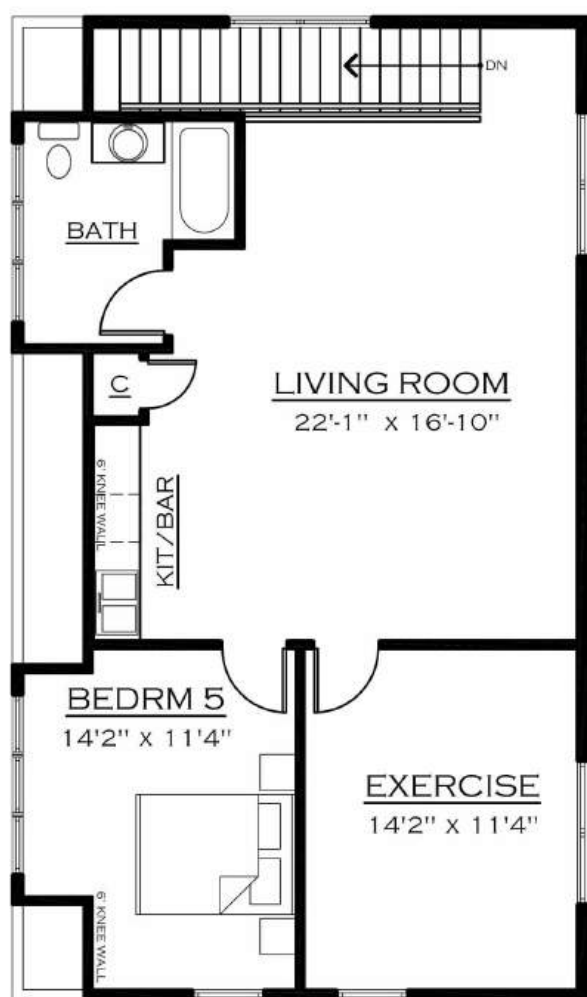

ABOVE GARAGE PLAN
 Scale: 1/8"=1'-0"

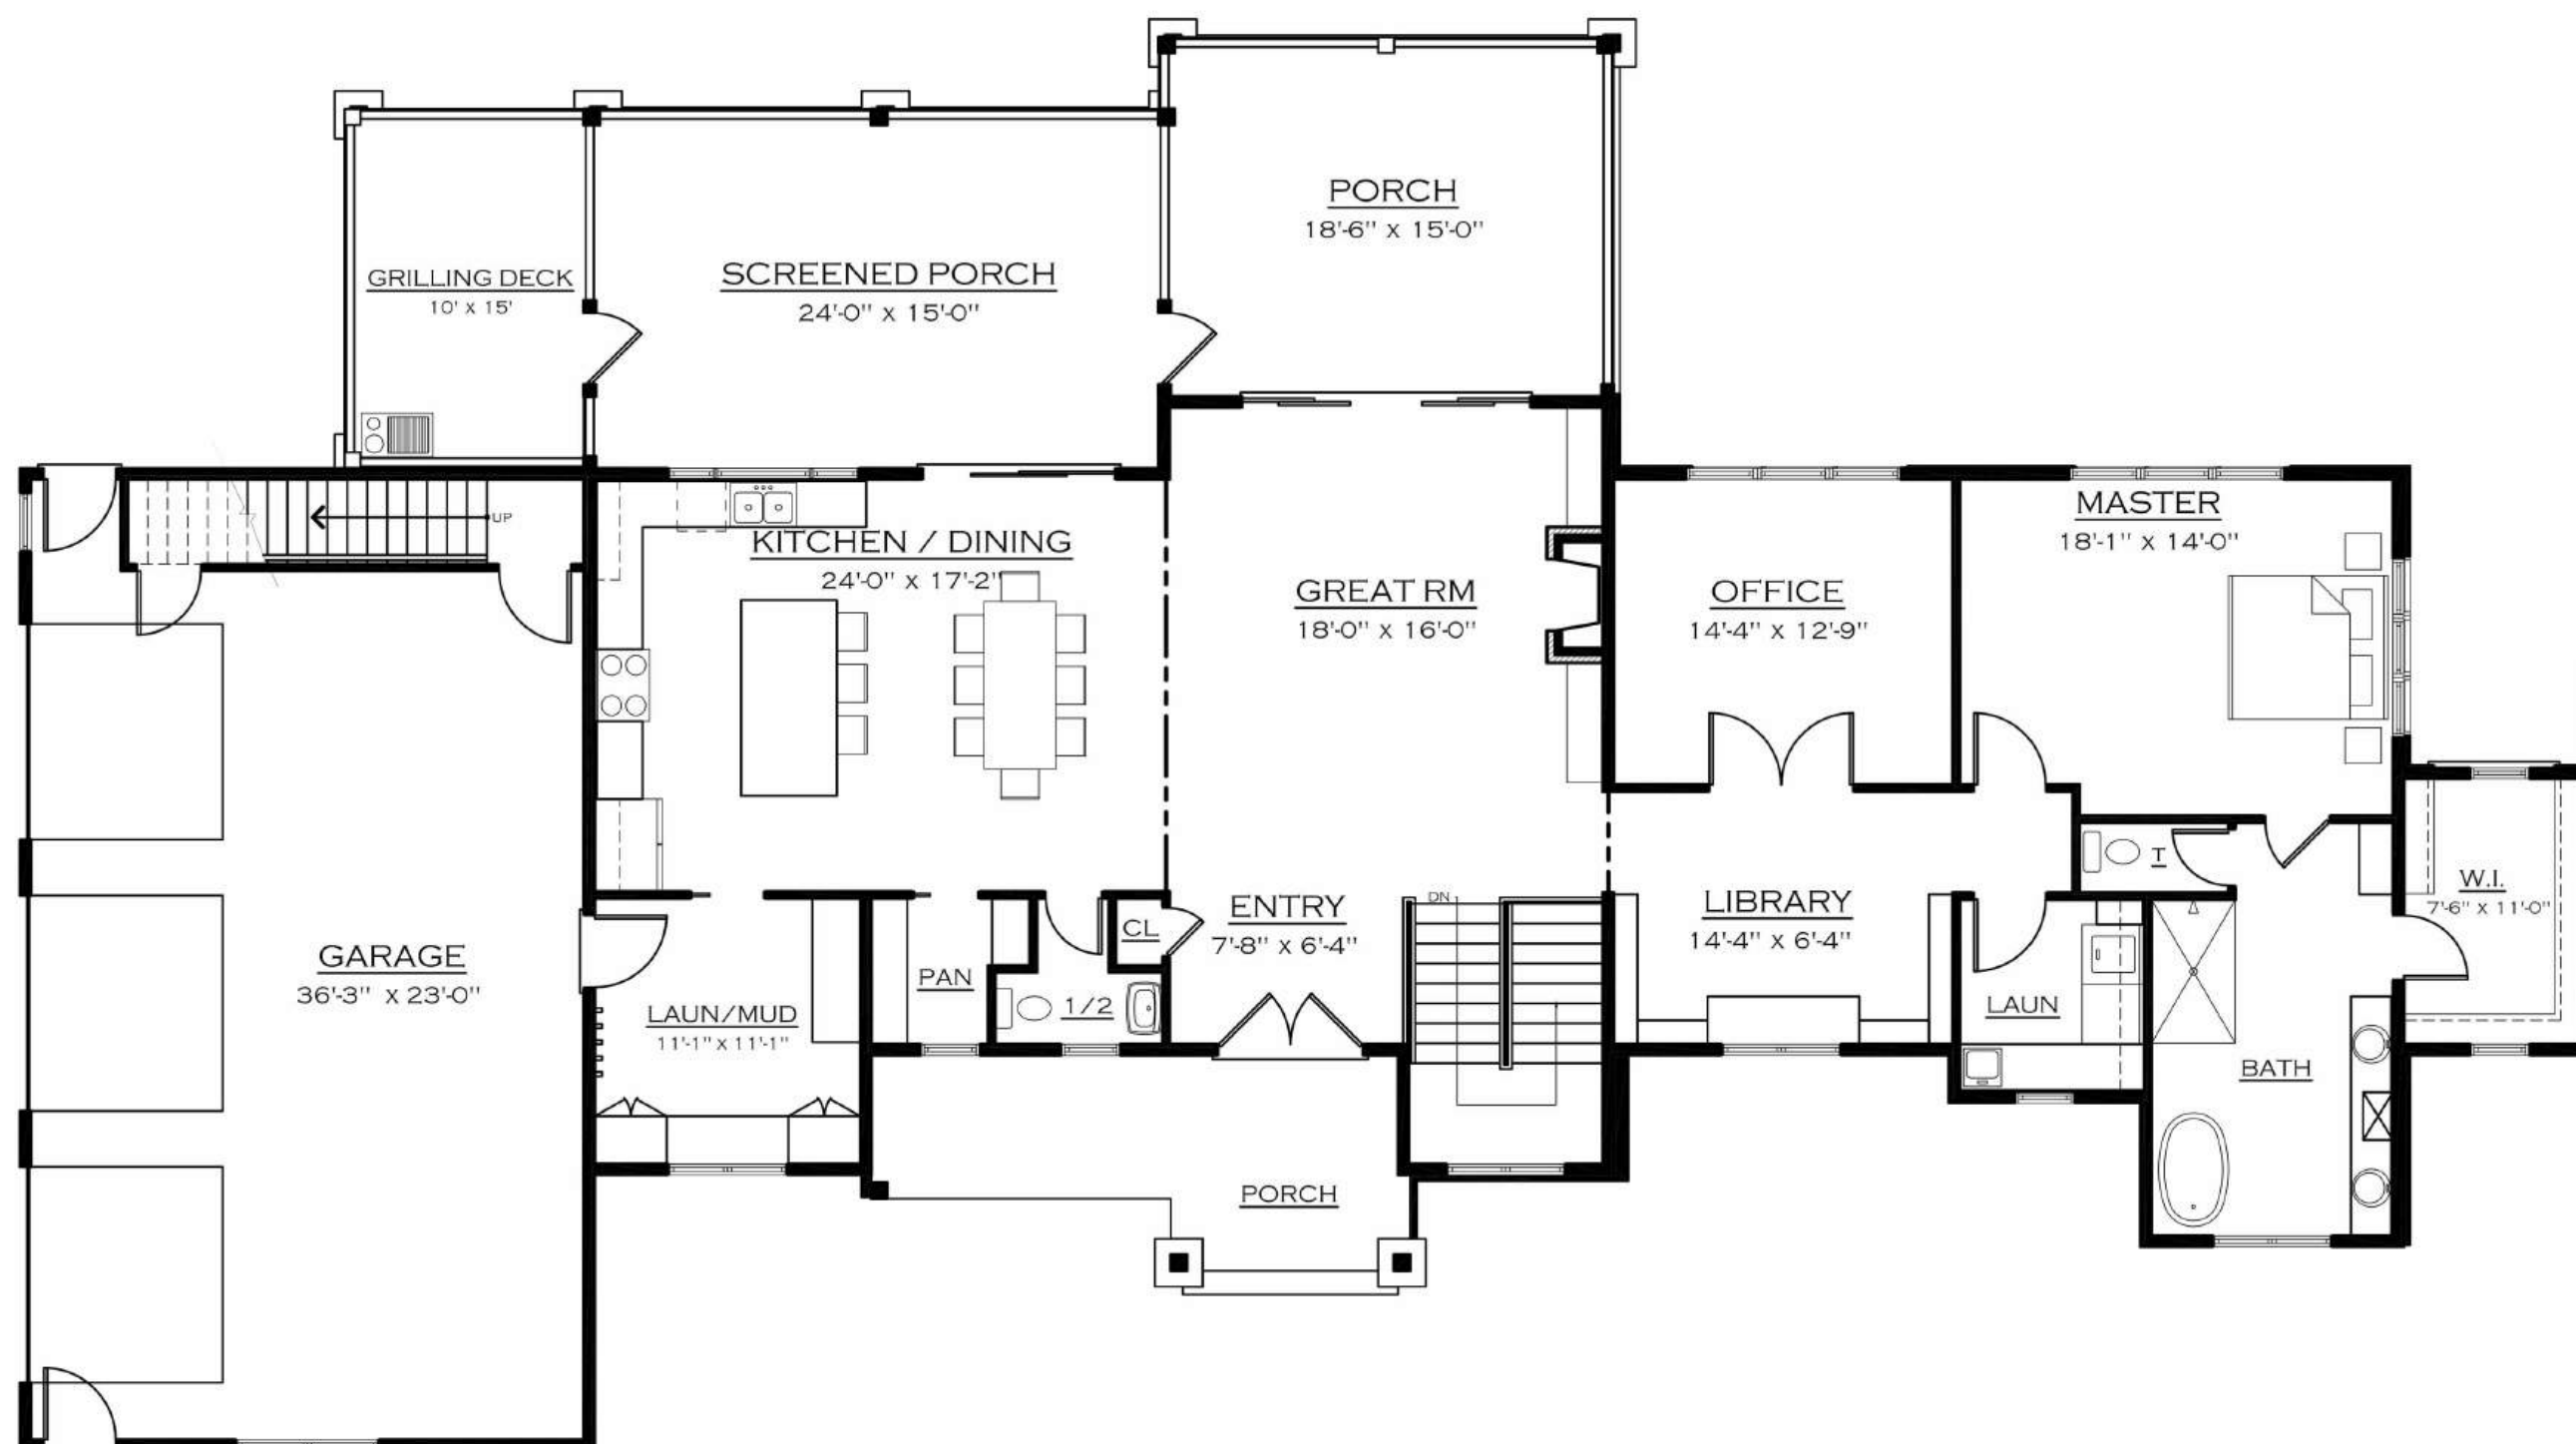

MAIN LEVEL PLAN
 Scale: 1/8"=1'-0"

SQUARE FOOTAGE

MAIN LEVEL	2,224 S.F.
BASEMENT LEVEL	1,869 S.F.
BONUS ROOM	921 S.F.
TOTAL	5,014 S.F.
GARAGE	970 S.F.
UNCONDITIONED	514 S.F.
COVERED PORCHES	807 S.F.
LOWER TERRACE	644 S.F.
DECK	150 S.F.

THE DOBRO

The Ramble Biltmore Forest, Asheville, NC


MOSSCREEK

ENJOY THE EXPERIENCE OF A CUSTOM DESIGNED MODERN HOME BY AMERICA'S FAVORITE HOME DESIGNER. OUR UNIQUE PROCESS OF DESIGNING A CUSTOM HOME "WITH" YOU, RATHER THAN "FOR" YOU, RESULTS IN A HOME CRAFTED AROUND YOUR UNIQUE PERSONALITY AND LIFESTYLE.



AS ASHEVILLE'S PREMIER LUXURY, GREEN CUSTOM HOME BUILDER, OUR MISSION IS TO BUILD YOU A HAPPIER HEALTHIER LIFE LONG AFTER YOU'VE MOVED IN. OUR TOP PRIORITY IS INTEGRITY, AND OUR CLIENT TESTIMONIALS WILL TELL THE STORY OF WHY THEY HAVE NO REGRETS FOR CHOOSING THE LIVING STONE STANDARD.

03.25.25

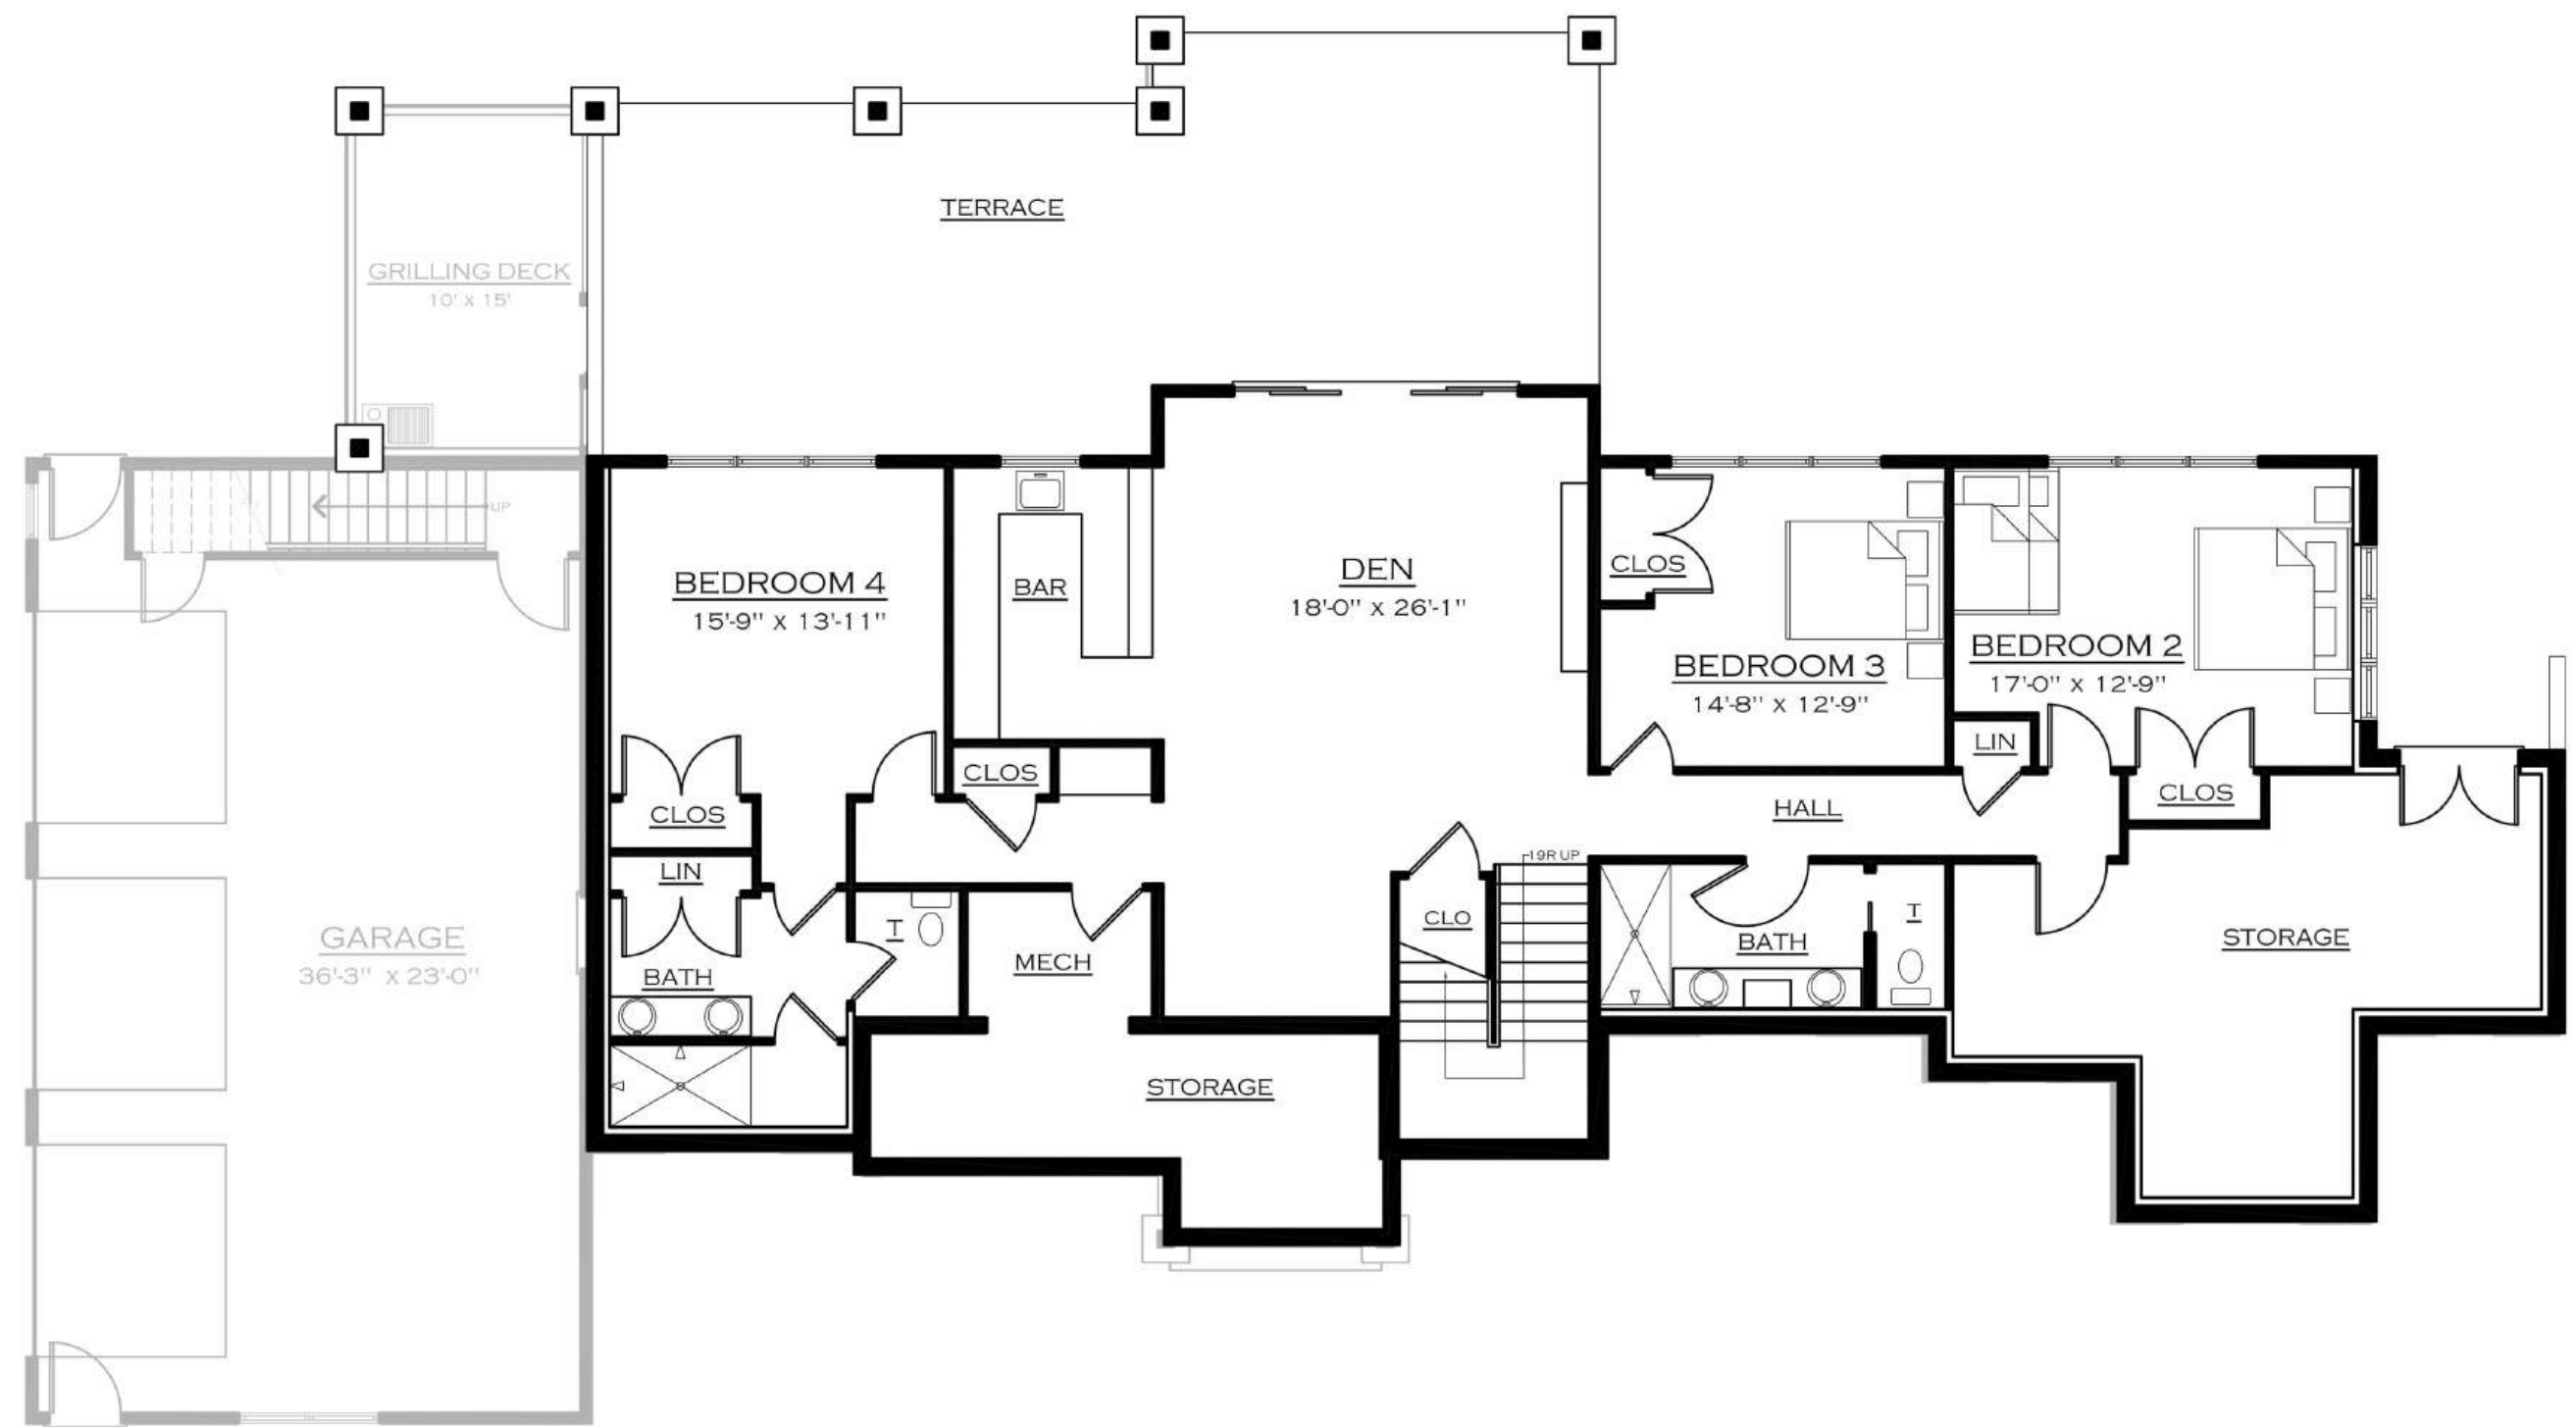

SQUARE FOOTAGE

MAIN LEVEL	2,224 S.F.
BASEMENT LEVEL	1,869 S.F.
BONUS ROOM	921 S.F.
TOTAL	5,014 S.F.

GARAGE	970 S.F.
UNCONDITIONED	514 S.F.
COVERED PORCHES	807 S.F.
LOWER TERRACE	644 S.F.
DECK	150 S.F.

THE DOBRO

The Ramble Biltmore Forest, Asheville, NC



ENJOY THE EXPERIENCE OF A CUSTOM DESIGNED MODERN HOME BY AMERICA'S FAVORITE HOME DESIGNER. OUR UNIQUE PROCESS OF DESIGNING A CUSTOM HOME "WITH" YOU, RATHER THAN "FOR" YOU, RESULTS IN A HOME CRAFTED AROUND YOUR UNIQUE PERSONALITY AND LIFESTYLE.

LOWER LEVEL PLAN

Scale: 1/8"=1'-0"



AS ASHEVILLE'S PREMIER LUXURY, GREEN CUSTOM HOME BUILDER, OUR MISSION IS TO BUILD YOU A HAPPIER HEALTHIER LIFE LONG AFTER YOU'VE MOVED IN. OUR TOP PRIORITY IS INTEGRITY, AND OUR CLIENT TESTIMONIALS WILL TELL THE STORY OF WHY THEY HAVE NO REGRETS FOR CHOOSING THE LIVING STONE STANDARD.

03.25.25



THE DOBRO

The Ramble Biltmore Forest, Asheville, NC

FRONT ELEVATION
Scale: 1/8"=1'-0"

03.25.25

MOSSCREEK

ENJOY THE EXPERIENCE OF A CUSTOM DESIGNED MODERN HOME BY AMERICA'S FAVORITE HOME DESIGNER. OUR UNIQUE PROCESS OF DESIGNING A CUSTOM HOME "WITH" YOU, RATHER THAN "FOR" YOU, RESULTS IN A HOME CRAFTED AROUND YOUR UNIQUE PERSONALITY AND LIFESTYLE.



AS ASHEVILLE'S PREMIER LUXURY, GREEN CUSTOM HOME BUILDER, OUR MISSION IS TO BUILD YOU A HAPPIER HEALTHIER LIFE LONG AFTER YOU'VE MOVED IN. OUR TOP PRIORITY IS INTEGRITY, AND OUR CLIENT TESTIMONIALS WILL TELL THE STORY OF WHY THEY HAVE NO REGRETS FOR CHOOSING THE LIVING STONE STANDARD.