



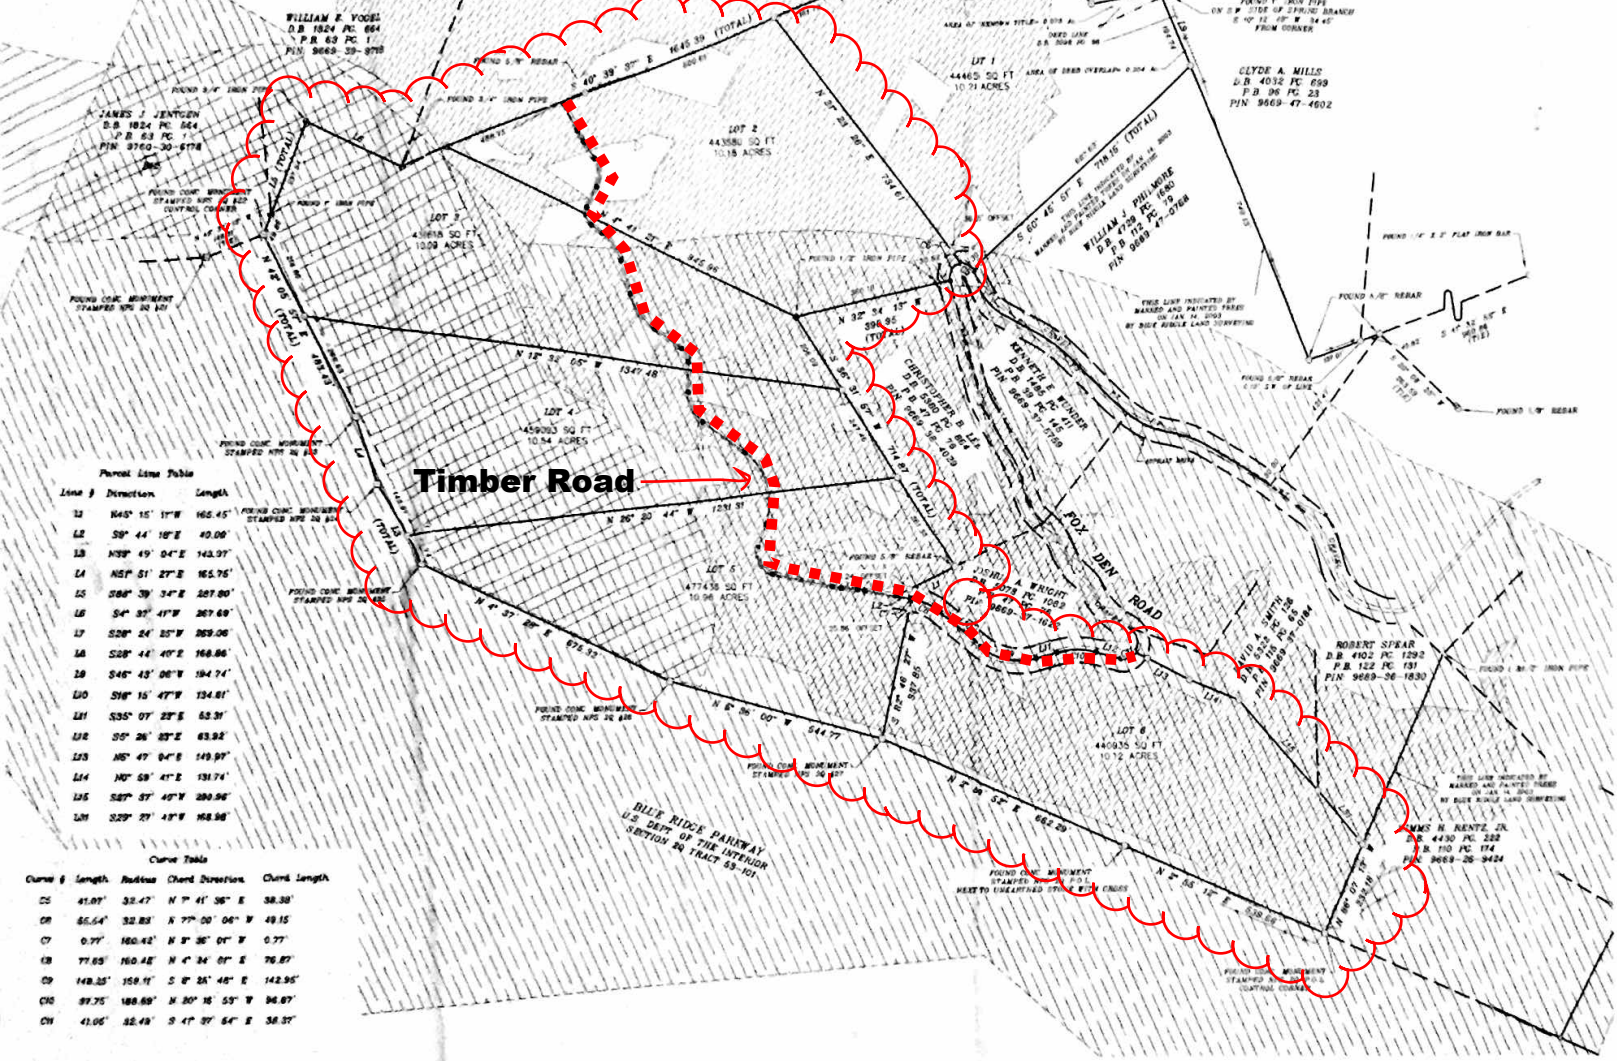

SUBJECT TRACT

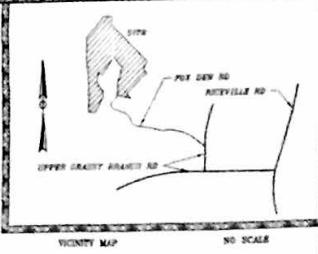

Parcel Line Table

| Line # | Direction | Length |
|--------|-----------------|---------|
| 01 | S 84° 15' 11" W | 162.45' |
| 02 | S 39° 44' 18" E | 40.00' |
| 03 | N 39° 49' 04" E | 142.97' |
| 04 | N 51° 51' 27" E | 165.75' |
| 05 | S 68° 39' 34" E | 207.80' |
| 06 | S 4° 31' 41" W | 267.69' |
| 07 | S 28° 24' 25" W | 269.06' |
| 08 | S 28° 44' 40" E | 168.86' |
| 09 | S 46° 45' 06" W | 194.74' |
| 10 | S 16° 15' 47" W | 134.81' |
| 11 | S 35° 07' 22" E | 53.31' |
| 12 | S 5° 26' 23" E | 63.32' |
| 13 | N 5° 47' 04" E | 149.91' |
| 14 | N 0° 59' 41" E | 131.74' |
| 15 | S 87° 37' 40" W | 200.86' |
| 16 | S 23° 27' 43" W | 168.86' |

Curve Table

| Curve # | Length | Radius | Chord | Direction | Chord Length |
|---------|---------|---------|-----------------|-----------|--------------|
| 05 | 41.07' | 32.47' | N 7° 41' 36" E | | 38.30' |
| 06 | 85.64' | 32.83' | N 7° 00' 06" W | | 49.15' |
| 07 | 0.77' | 160.42' | N 3° 36' 01" W | | 0.77' |
| 08 | 77.05' | 160.42' | N 4° 34' 01" E | | 76.87' |
| 09 | 148.25' | 159.11' | S 8° 24' 46" E | | 142.95' |
| 10 | 87.75' | 188.69' | N 30° 16' 53" W | | 96.87' |
| 11 | 41.05' | 32.48' | S 47° 37' 54" E | | 38.37' |

NOTES

- △ TOTAL AREA = XXX.XX ACRES BY COORDINATE METHOD. CORNERS AS NOTED ON MAP.
- △ TOTAL ERROR OF CLOSURE ON THIS SURVEY DOES NOT EXCEED 1:10,000.
- △ UNDERGROUND UTILITIES HAVE NOT BEEN LOCATED. ONLY THE FEATURES LOCATED ARE SHOWN.
- △ PROPERTY SHOWN IS SUBJECT TO RESTRICTIONS AND ENCUMBRANCES OF RECORD.
- △ (XX) INDICATES PLAT LOT NUMBER P.B. XXX, PG. XXX.

LEGEND

- 5/8" IRON REBAR W/ CAP SET UNLESS OTHERWISE NOTED
- POINT NOT SET
- CONCRETE MONUMENT
- MAG. SET OR ANTI-CALC. MARK - WIDE PIN N
- CHAIN LINK FENCE
- WOOD RAIL FENCE
- CENTRELINE OF CREEK
- POWER LINE
- TELEPHONE LINE
- GASLINE TELEVISION LINE
- TELEPHONE WIRE
- CABLE TELEVISION RISER
- WATER WIRE
- STEEP SLOPE HIGH ELEV. ZONING OVERLAY
- PARKWAY ZONING OVERLAY
- PROTECTED RIDGE ZONING OVERLAY
- TREE

SURVEY FOR
GREEN EARTH DEVELOPMENTS, LLC
 PIN LOT 9609-39-5006
 SWANNANOVA TWP. DUNCOMBE CO. N.C.
 REF. D.B. 5360, PG. 8200, P.B. 08, PG. 122
 150' 0 150 300 450
 SCALE: 1" = 150' DATE: FEB. 9, 2016

BLUE RIDGE LAND SURVEYING, INC.
 SERVING WESTERN NORTH CAROLINA
 WITH A FULL RANGE OF LAND SURVEYING SERVICES
 www.BlueRidgeLandSurveying.com
 LICENSE C-0463
 P.O. BOX 3061 - ASHEVILLE, N.C. - 28802
 PHONE: (828) 299-8200 FAX: 299-8405

DS
ap

4/16/2016